



1 PROPOSED FRONT ELEVATION

A5 SCALE: 1/4"=1'-0"

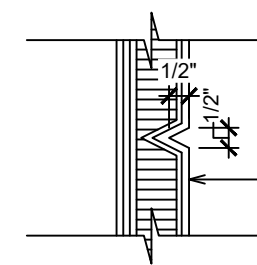

3 SECTION DETAIL @ TYPICAL EIFS REVEAL

A5 SCALE: 2 1/2"=1'-0"

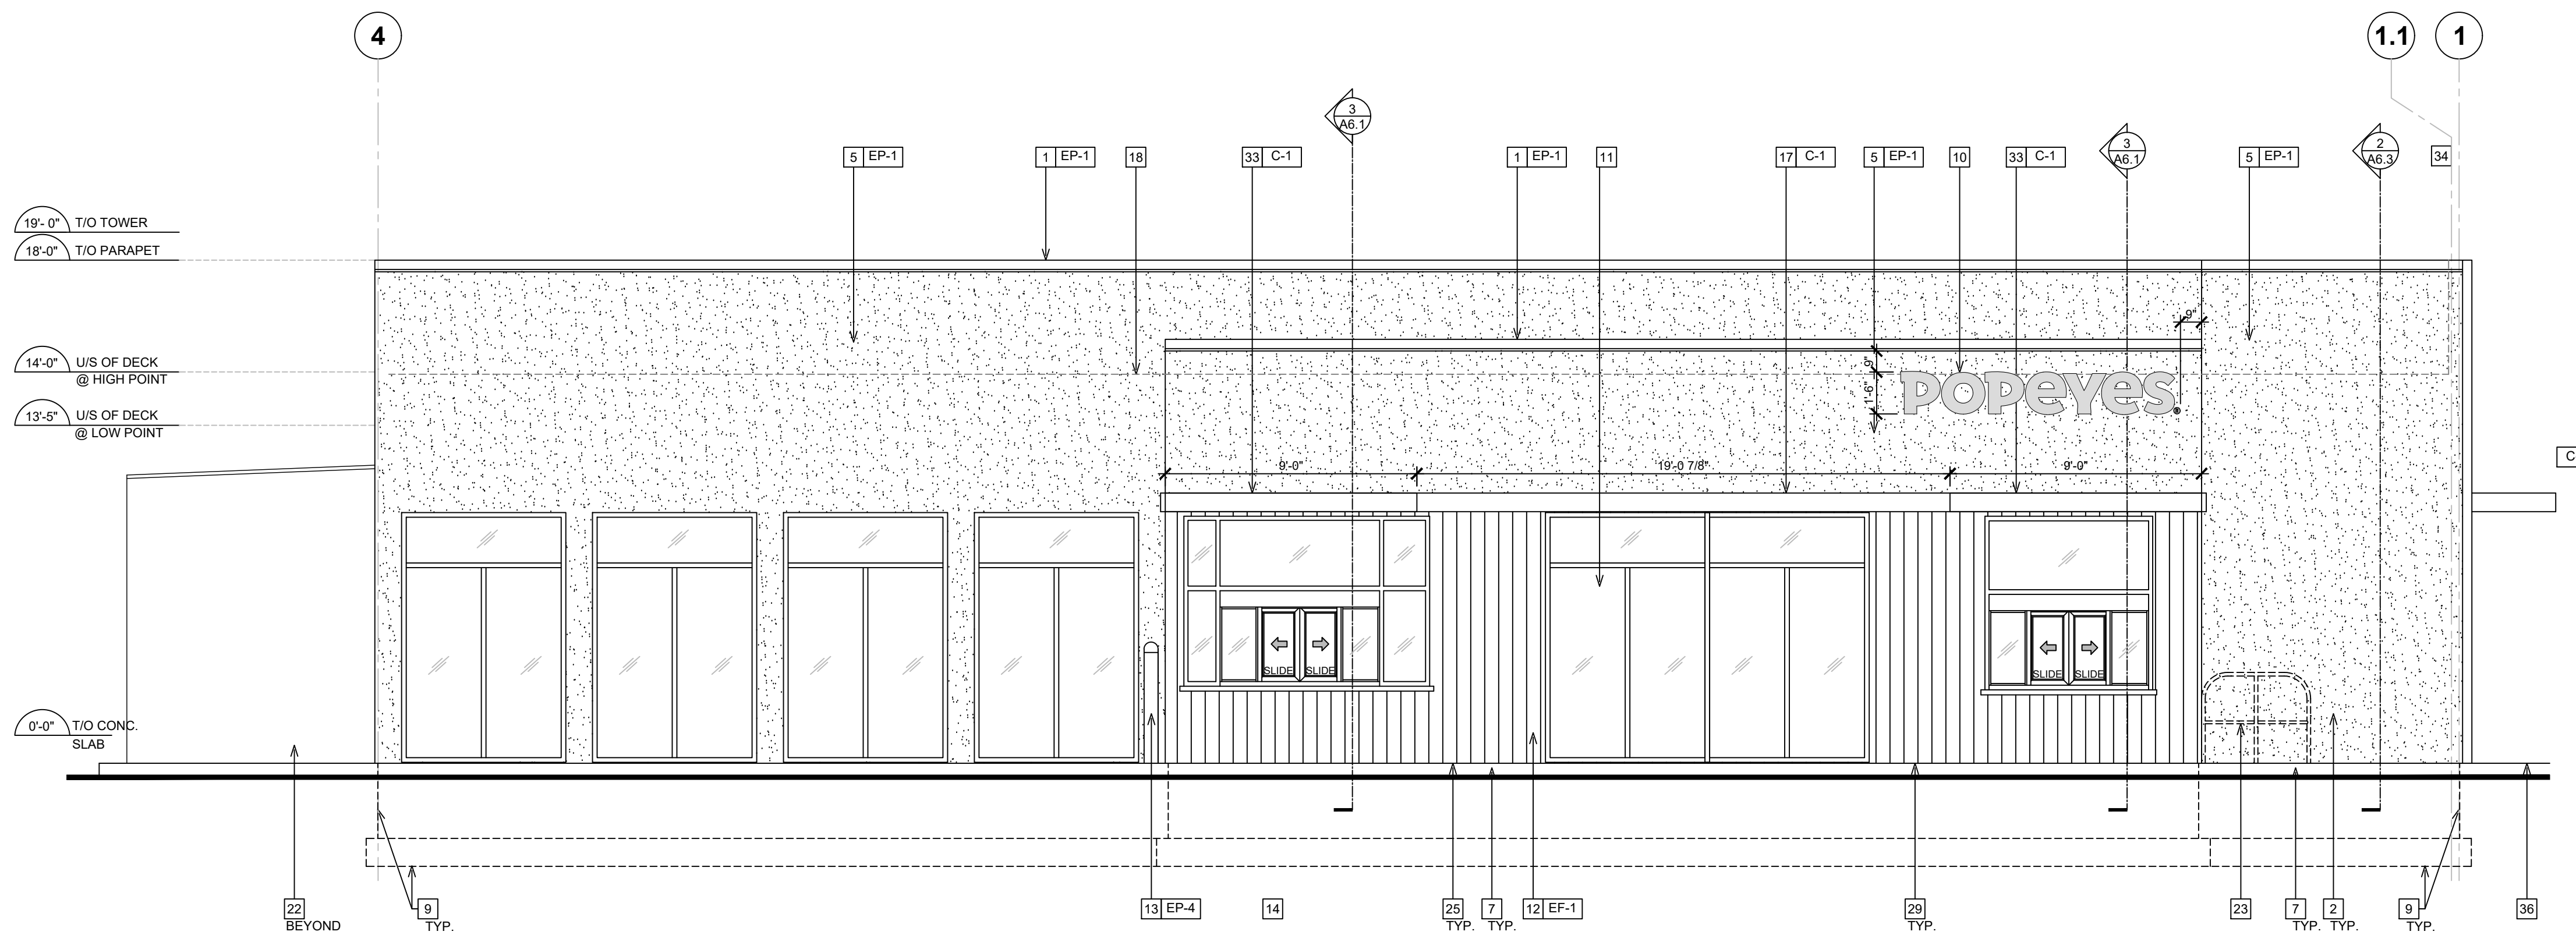

2 PROPOSED DT ELEVATION

A5 SCALE: 1/4"=1'-0"

EXTERIOR ELEVATION NOTES


- 1 PRE-FINISHED METAL CAP FLASHING C/W DRIP.
- 2 G.C. TO PROVIDE AND INSTALL DOUBLE LAYER OF REINFORCING MESH TO MIN. 2'-2" ABOVE GRADE AT ALL EIFS LOCATIONS (TYP.) IN ORDER TO ATTAIN ABUSE RESISTANCE STUCCO SYSTEM.
- 3 NICHHA VINTAGE BRICK. COLOR: ALEXANDRIA BUFF. REFER TO POPEYES MASTER SCHEDULE.
- 4 NICHHA VINTAGE BRICK. COLOR: WHITE WASH. REFER TO POPEYES MASTER SCHEDULE.
- 5 EIFS. REFER TO POPEYES MASTER SCHEDULE.
- 6 PRE-FINISHED 'BLACK ANODIZED' ALUMINUM STOREFRONT SYSTEM WITH INSULATED GLAZING.
- 7 EXPOSED FOUNDATION TO BE PARGED AND FREE OF IMPERFECTIONS.
- 8 GAS UTILITY METER.
- 9 REFER TO STRUCTURAL DRAWINGS FOR FOUNDATION WALL AND FOOTING DETAILS.
- 10 INTERNALLY ILLUMINATED BUILDING SIGNAGE PROVIDED AND INSTALLED BY SIGN COMPANY. G.C. TO PROVIDE AND INSTALL 3/4" EXTERIOR GRADE PRESSURE TREATED PLYWOOD BACKING AND ALL FINAL ELECTRICAL CONNECTION. SIGN MANUFACTURER SHALL OBTAIN STRUCTURALLY SEALED DRAWINGS AND SIGNAGE PERMITS FROM THE CITY BASED ON LOCAL REQUIREMENTS. G.C. SHALL VERIFY ACTUAL LOCATION & SIZE OF SIGNS WITH SIGN MANUFACTURER'S APPROVED DRAWINGS AND COORDINATE LOCATIONS OF BLOCKING AND UTILITIES. G.C. TO COORDINATE WITH SIGN INSTALLER TO USE VHM DRILL BIT WHILE DRILLING FOR ELECTRICAL FEED LINES AND SIGNAGE FASTENERS. ALL ELEMENTS PROVIDED BY SIGNAGE FABRICATOR TO BE REVIEWED AND APPROVED BY POPEYES PRIOR TO PRODUCTION.
- 11 NON-ILLUMINATED BUILDING SIGNAGE PROVIDED AND INSTALLED BY SIGN COMPANY. G.C. TO PROVIDE AND INSTALL 3/4" EXTERIOR GRADE PRESSURE TREATED PLYWOOD BACKING. SIGN MANUFACTURER SHALL OBTAIN STRUCTURALLY SEALED DRAWINGS AND SIGNAGE PERMITS FROM THE CITY BASED ON LOCAL REQUIREMENTS. G.C. SHALL VERIFY ACTUAL LOCATION & SIZE OF SIGNS WITH SIGN MANUFACTURER'S APPROVED DRAWINGS AND COORDINATE LOCATIONS OF BLOCKING AND UTILITIES. G.C. TO COORDINATE WITH SIGN INSTALLER TO USE VHM DRILL BIT WHILE DRILLING FOR ELECTRICAL FEED LINES AND SIGNAGE FASTENERS. ALL ELEMENTS PROVIDED BY SIGNAGE FABRICATOR TO BE REVIEWED AND APPROVED BY POPEYES PRIOR TO PRODUCTION.
- 12 NICHHA VINTAGE WOOD. COLOR: CEDAR. REFER TO POPEYES MASTER SCHEDULE.
- 13 PROVIDE & INSTALL 6" DIAMETER STEEL PIPE BOLLARD TOP AT 4'-6" A.F.F. G.C. TO PAINT "SAFETY YELLOW". REFER TO POPEYES MASTER SCHEDULE.
- 14 DRIVE-THRU WINDOW. REFER TO DRIVE-THRU WINDOW SCHEDULE ON SHEET A11.
- 15 EXTERIOR ROOF LADDER.
- 16 NEW EXTERIOR DOOR. COLOR: GRAY EP-3. REFER TO POPEYES MASTER SCHEDULE.
- 17 NON ILLUMINATED 8" ALUMINUM FASCIA BAND. SUPPLY BY SIGN COMPANY AND INSTALLED BY G.C.
- 18 DASHED LINE INDICATES T/O OF ROOF BEHIND PARAPET.
- 19 C/T CABINET AND METER.
- 20 LINE OF PARAPET WALLS BEYOND.
- 21 GENERAL PURPOSE EXTERIOR LIGHTING FIXTURES.
- 22 WALK-IN COOLER/FREEZER FINISH TO BE COMPLETED BY MANUFACTURER.
- 23 METAL RAILING SUPPLIED AND INSTALLED BY G.C. (ONLY IF REQUIRED) ARCHITECT TO COORDINATE WITH CIVIL ENGINEER ON THE SITE PLAN. REFER TO DETAIL 2/A8.
- 24 PRE-FINISHED GALVANIZED STEEL DOWNSPOUT & COLLECTOR BOX. G.C. TO COORDINATE CIVIL ENGINEERS TO CONFIRM IF DOWNSPOUTS ARE SPLASHING ON CONCRETE PAD OR TIED TO THE STORM SEWER LINE. REFER TO MECHANICAL DRAWINGS.
- 25 ALL BASE FLASHING TO MATCH ADJACENT MATERIAL COLORS.
- 26 HOSE BIB. G.C. TO PAINT. COLOUR TO MATCH ADJACENT STUCCO COORDINATE EXACT LOCATION WITH G.C. REFER TO MECHANICAL DRAWINGS.
- 27 N/A.
- 28 DECORATIVE PANELS SUPPLY AND INSTALL BY SIGN COMPANY.
- 29 G.C. TO PROVIDE CONCRETE CURB ALONG DRIVE-THRU LANE. CURB TO PROJECT 8" FROM FACE OF PANELS AND LENGTH OF CURB IS EXTENT OF FEATURE WALL.
- 30 N/A.
- 31 REAR EXIT DOOR. REFER TO POPEYES MASTER SCHEDULE.
- 32 WALL SCONCE SUPPLY AND INSTALL BY SIGN COMPANY.
- 33 OPEN BOTTOM ALUMINUM CANOPY WITH DOWNLIGHT LED LIGHT FIXTURE SUPPLY BY SIGN COMPANY AND INSTALL BY G.C. ALL CANOPIES IN WALL SUPPORT BY G.C. REFER TO STRUCTURAL DRAWINGS.
- 34 VERTICAL SIMULATED ALUMINUM SLATS. REFER TO POPEYES MASTER SCHEDULE.
- 35 N/A.
- 36 CONCRETE SIDEWALK (BY G.C.). REFER TO SITE PLAN.

GENERAL NOTES

1. PROVIDE SEALANT / CAULKING AROUND DOOR / WINDOW FRAMES. COLOR TO MATCH WINDOW / DOOR FRAMES.
2. THE GC SHALL BECOME FAMILIAR WITH AND FOLLOW ALL DRAWINGS AND SPECIFICATIONS.
3. PURCHASE OF WHITENED BRICK AND WOOD GRAIN SLATS TO BE PURCHASED VIA RESPECTIVE VENDOR (NICHHA OR EQUAL).
4. WOOD GRAIN TOWER TO BE PURCHASED DIRECTLY VIA B+N
5. ANY DEVIATIONS MUST BE SUBMITTED AS AN EXCEPTION REQUEST
6. ALL PARAPETS SHALL BE PAINTED ACCORDING TO THE FACADE COLOR. IF FACADE COLOR IS WHITE, PARAPET SHALL BE WHITE. IF FACADE IS RED BRICK, PARAPET SHALL BE PAINTED BROWN
7. PLEASE MAKE SURE TO REFERENCE LATEST FINISH SCHEDULE IN THE DESIGN PORTAL ON A REGULAR BASES
8. ALL CANOPIES TO BE TEAL, EXCEPT AT DRIVE THRU WINDOW
9. ALL EXTERIOR GLASS DOORS TO BE ORANGE COLOR

SYMBOL LEGEND

- 1 NOTE REFERENCE. REFER TO ELEVATION NOTES
- FNR FINISH TYPE

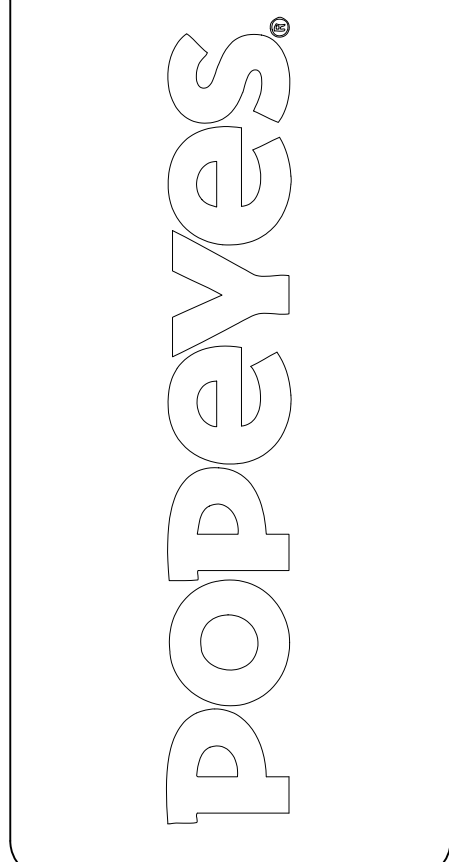


**JAMES D. SMITH,
ARCHITECTS**
522 BAY LANE
CENTREVILLE, MA 02632
PHONE: 508-367-8820
EMAIL: JAMESDSMITH@COMCAST.NET

PRELIMINARY
NOT FOR CONSTRUCTION


NO.	DESCRIPTION	BY	DATE

JOB LOCATION:
MT HOOD AVENUE
& US-214
WOODBURN, OR
EXTERIOR ELEVATIONS

SHEET
A5.0
FILE#: JDS24058
DATE: 02/27/25
PROJ. MGR. DD
G.M. N/A

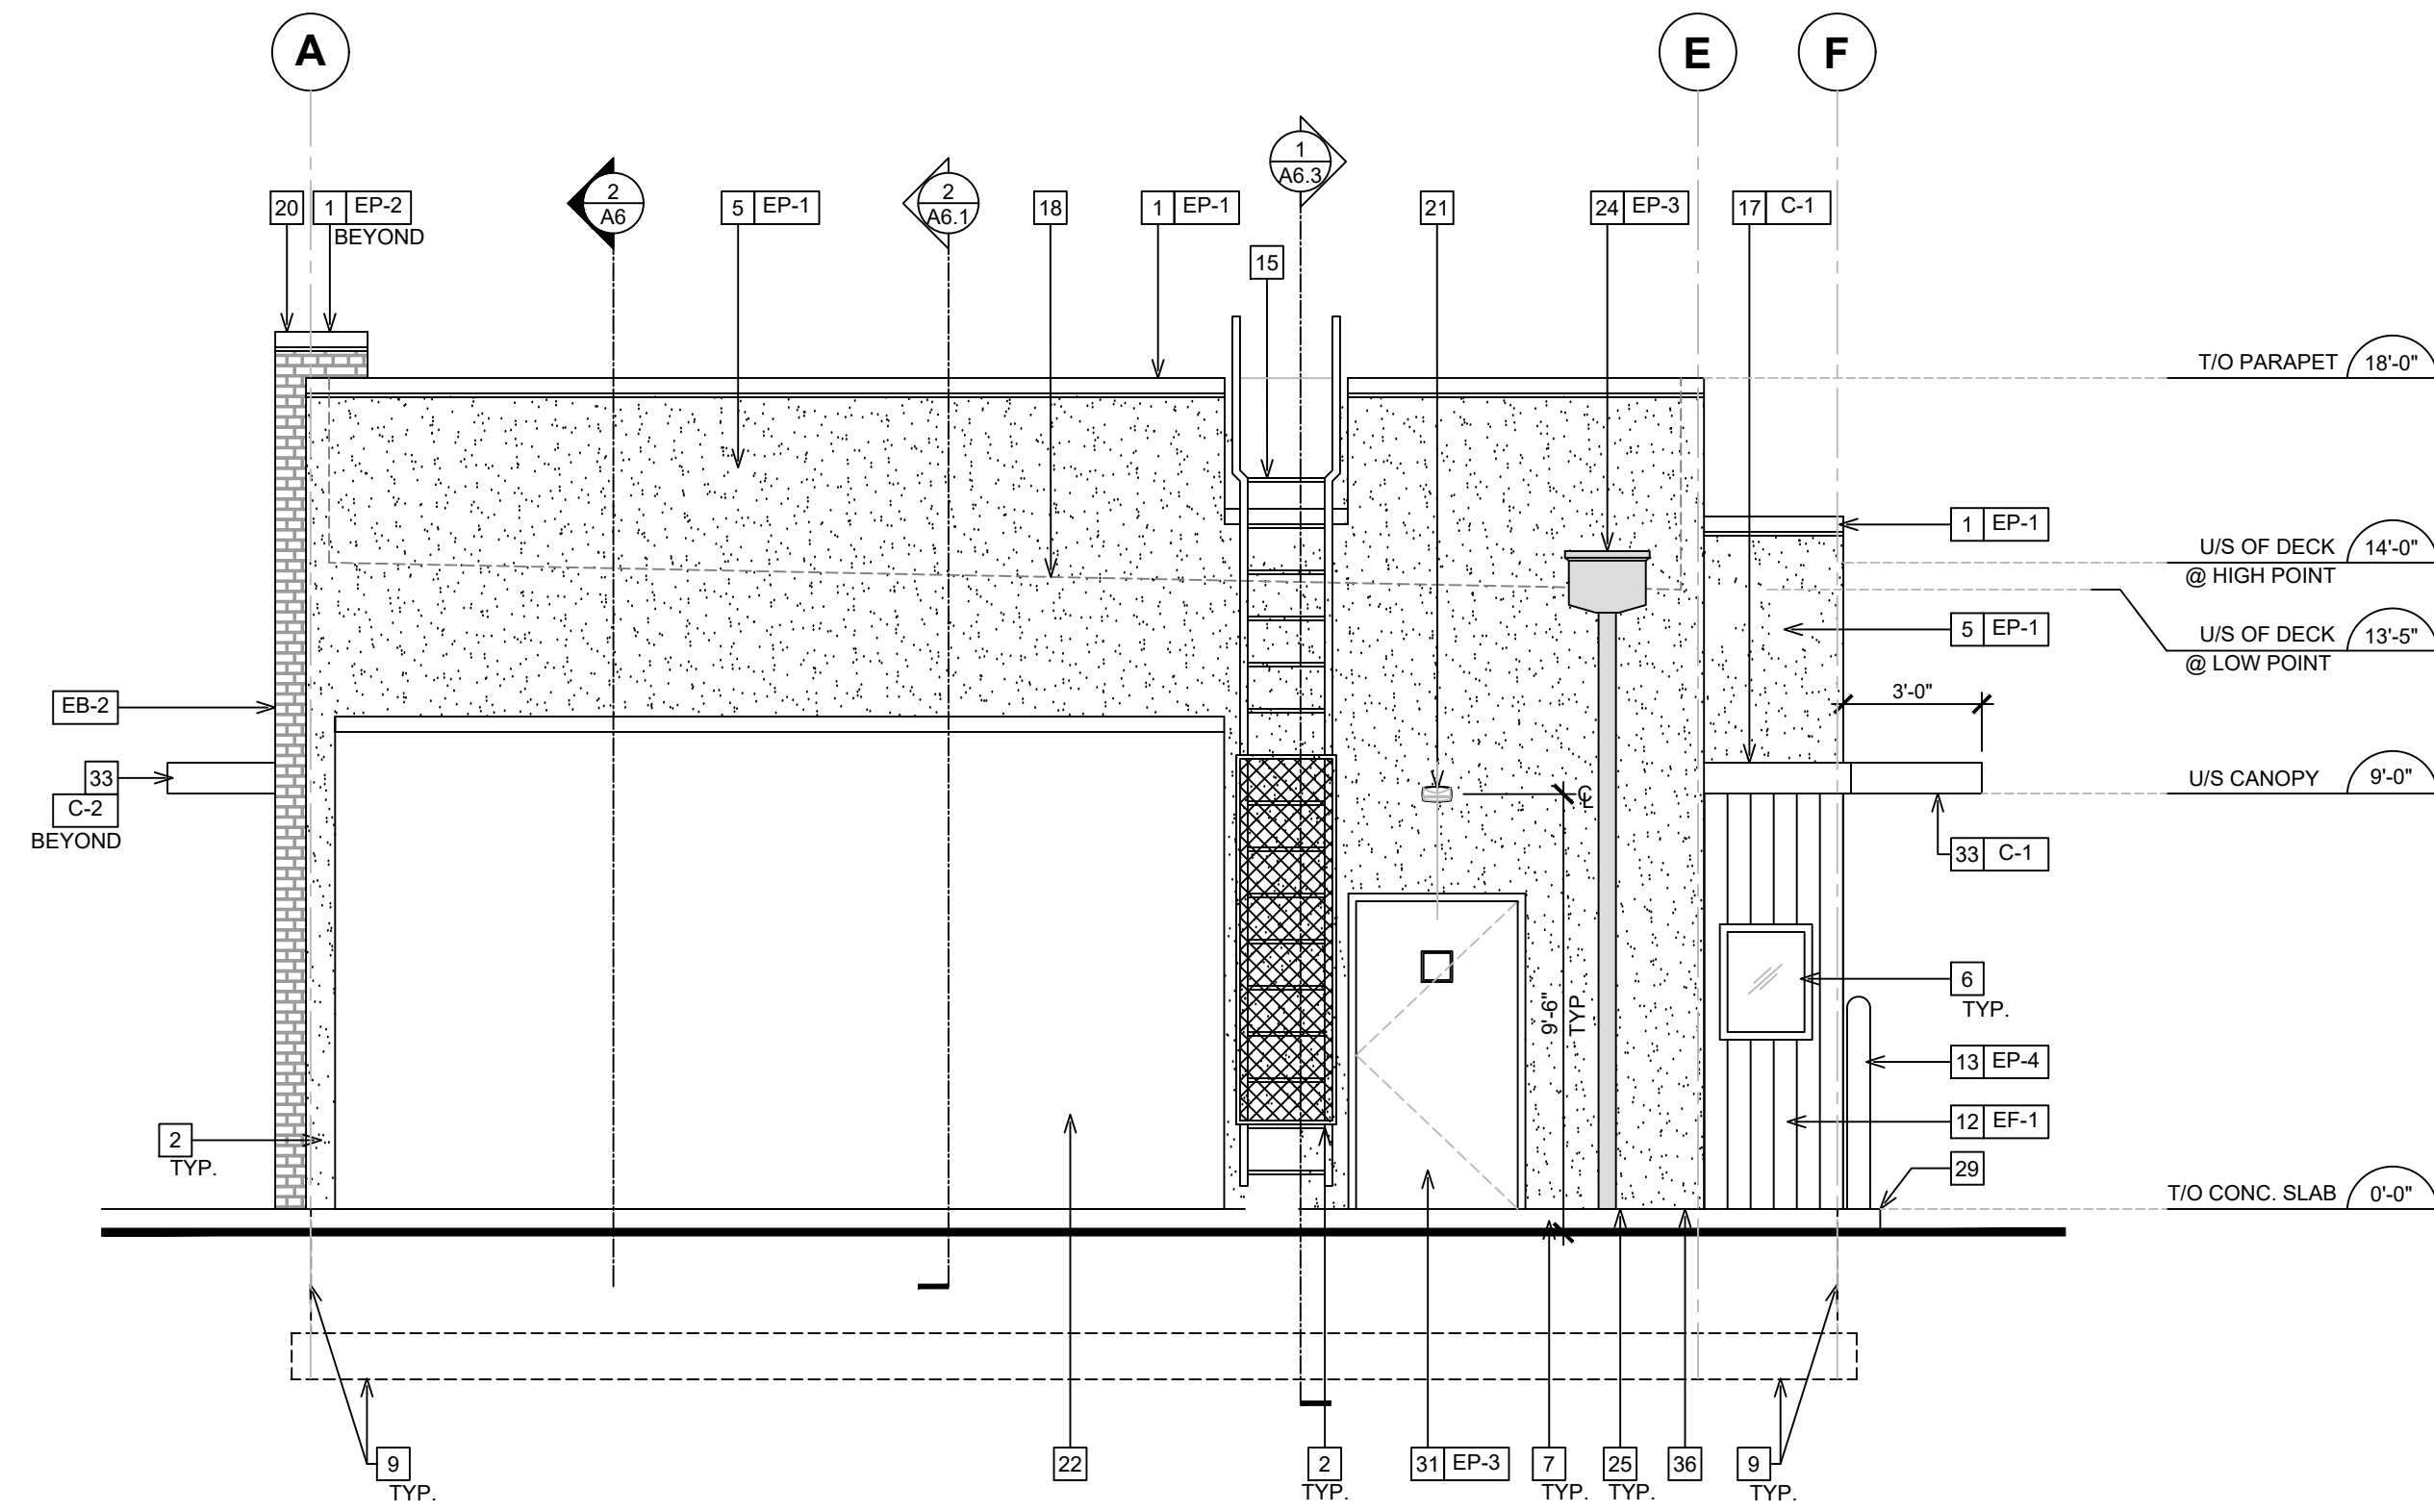

1 PROPOSED REAR ELEVATION
 A5.1 SCALE: 1/4"=1'-0"

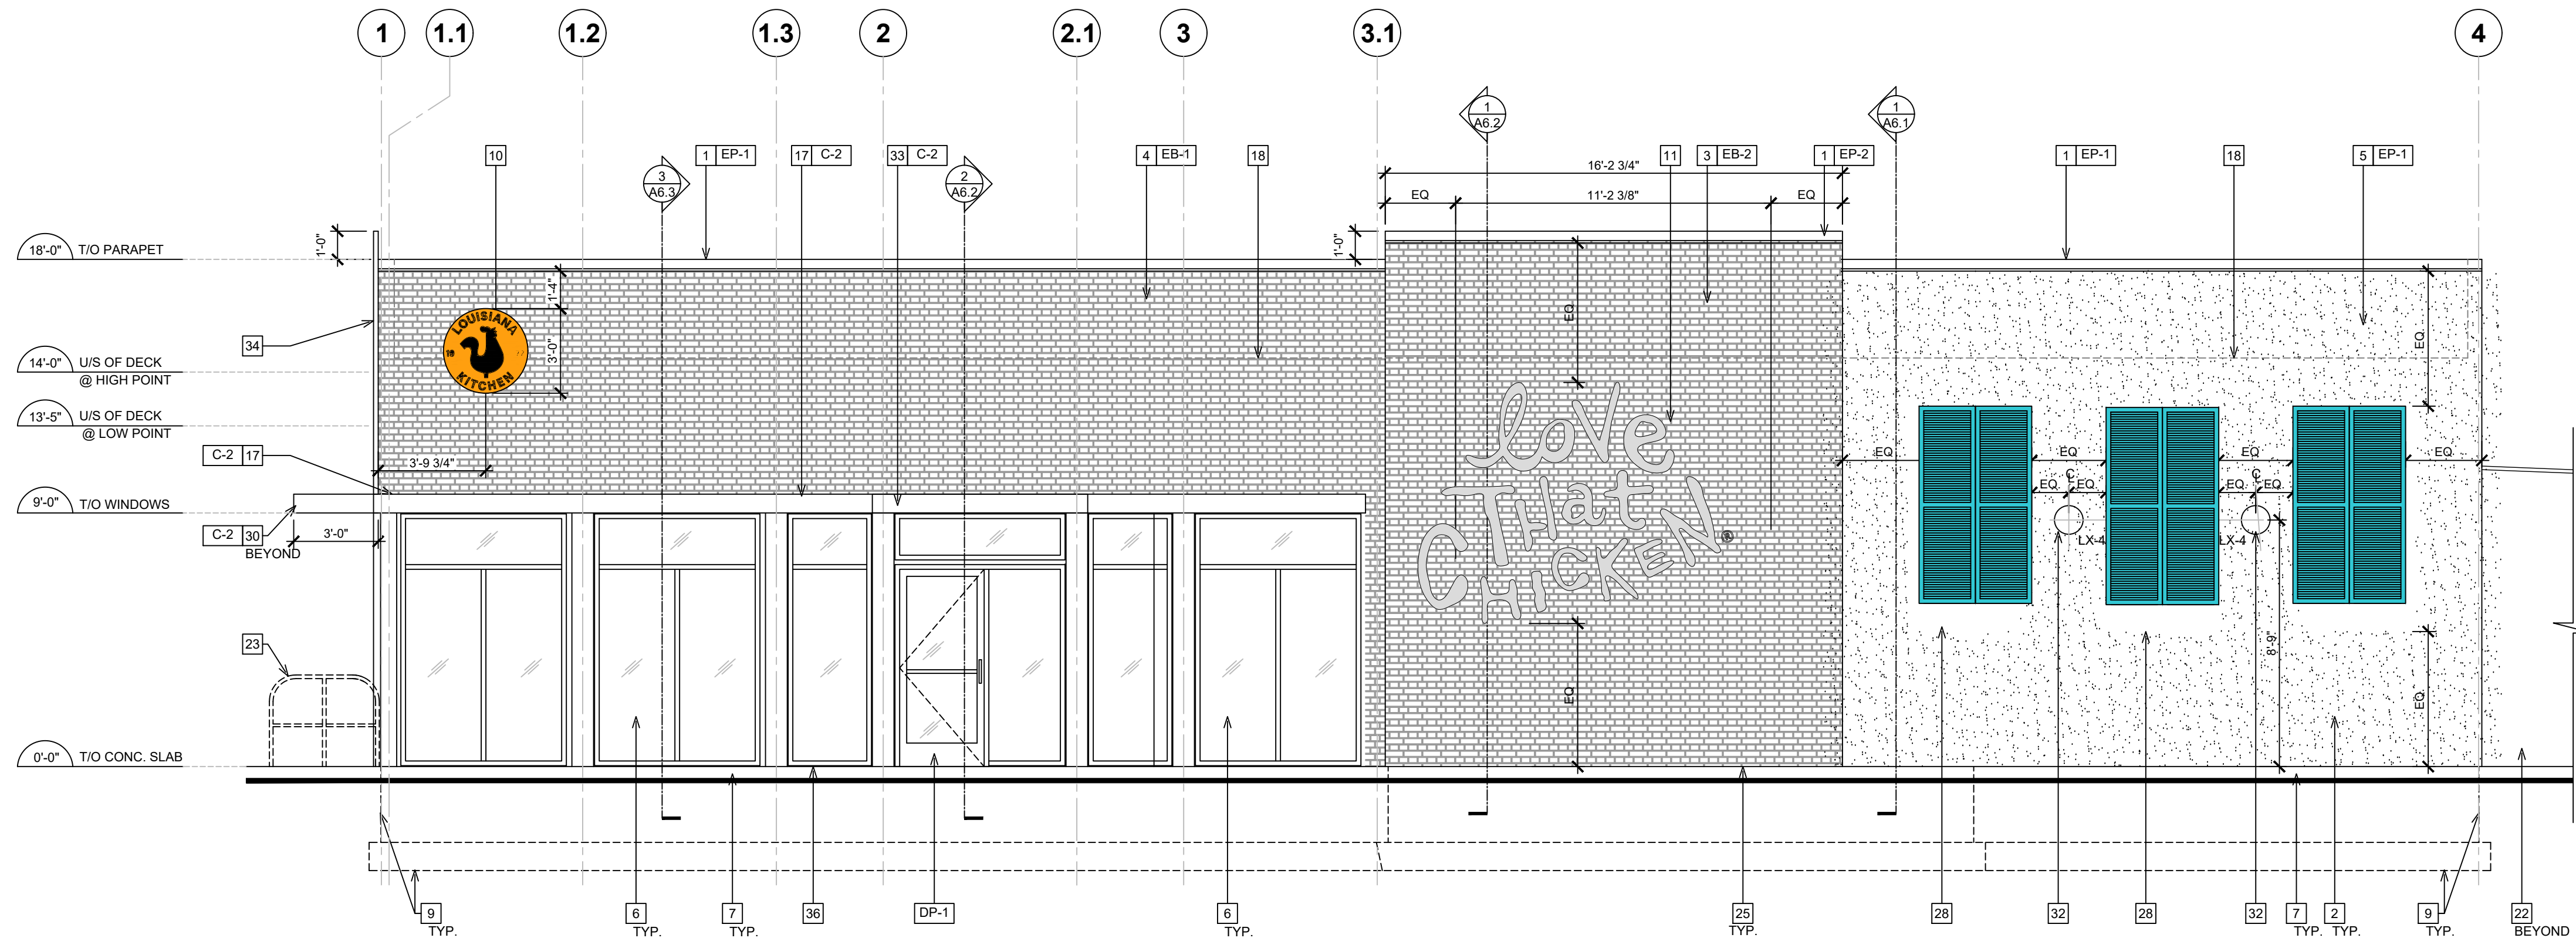

2 PROPOSED SIDE ELEVATION
 A5.1 SCALE: 1/4"=1'-0"

EXTERIOR ELEVATION NOTES


- 1 PRE-FINISHED METAL CAP FLASHING C/W DRIP.
- 2 G.C. TO PROVIDE AND INSTALL DOUBLE LAYER OF REINFORCING MESH TO MIN. 2'-2" ABOVE GRADE AT ALL EIFS LOCATIONS (TYP.) IN ORDER TO ATTAIN ABUSE RESISTANCE STUCCO SYSTEM.
- 3 NICHHA VINTAGE BRICK. COLOR: ALEXANDRIA BUFF. REFER TO POPEYES MASTER SCHEDULE.
- 4 NICHHA VINTAGE BRICK. COLOR: WHITE WASH. REFER TO POPEYES MASTER SCHEDULE.
- 5 EIFS. REFER TO POPEYES MASTER SCHEDULE.
- 6 PRE-FINISHED 'BLACK ANODIZED' ALUMINUM STOREFRONT SYSTEM WITH INSULATED GLAZING.
- 7 EXPOSED FOUNDATION TO BE PARGED AND FREE OF IMPERFECTIONS.
- 8 GAS UTILITY METER.
- 9 REFER TO STRUCTURAL DRAWINGS FOR FOUNDATION WALL AND FOOTING DETAILS.
- 10 INTERNALLY ILLUMINATED BUILDING SIGNAGE PROVIDED AND INSTALLED BY SIGN COMPANY. G.C. TO PROVIDE AND INSTALL 3/4" EXTERIOR GRADE PRESSURE TREATED PLYWOOD BACKING AND ALL FINAL ELECTRICAL CONNECTION. SIGN MANUFACTURER SHALL OBTAIN STRUCTURALLY SEALED DRAWINGS AND SIGNAGE PERMITS FROM THE CITY BASED ON LOCAL REQUIREMENTS. G.C. SHALL VERIFY ACTUAL LOCATION & SIZE OF SIGNS WITH SIGN MANUFACTURER'S APPROVED DRAWINGS AND COORDINATE LOCATIONS OF BLOCKING AND UTILITIES. G.C. TO COORDINATE WITH SIGN INSTALLER TO USE VHM DRILL BIT WHILE DRILLING FOR ELECTRICAL FEED LINES AND SIGNAGE FASTENERS. ALL ELEMENTS PROVIDED BY SIGNAGE FABRICATOR TO BE REVIEWED AND APPROVED BY POPEYES PRIOR TO PRODUCTION.
- 11 NON-ILLUMINATED BUILDING SIGNAGE PROVIDED AND INSTALLED BY SIGN COMPANY. G.C. TO PROVIDE AND INSTALL 3/4" EXTERIOR GRADE PRESSURE TREATED PLYWOOD BACKING. SIGN MANUFACTURER SHALL OBTAIN STRUCTURALLY SEALED DRAWINGS AND SIGNAGE PERMITS FROM THE CITY BASED ON LOCAL REQUIREMENTS. G.C. SHALL VERIFY ACTUAL LOCATION & SIZE OF SIGNS WITH SIGN MANUFACTURER'S APPROVED DRAWINGS AND COORDINATE LOCATIONS OF BLOCKING AND UTILITIES. G.C. TO COORDINATE WITH SIGN INSTALLER TO USE VHM DRILL BIT WHILE DRILLING FOR ELECTRICAL FEED LINES AND SIGNAGE FASTENERS. ALL ELEMENTS PROVIDED BY SIGNAGE FABRICATOR TO BE REVIEWED AND APPROVED BY POPEYES PRIOR TO PRODUCTION.
- 12 NICHHA VINTAGE WOOD. COLOR: CEDAR. REFER TO POPEYES MASTER SCHEDULE.
- 13 PROVIDE & INSTALL 6" DIAMETER STEEL PIPE BOLLARD TOP AT 4'-6" A.F.F. G.C. TO PAINT "SAFETY YELLOW". REFER TO POPEYES MASTER SCHEDULE.
- 14 DRIVE-THRU WINDOW. REFER TO DRIVE-THRU WINDOW SCHEDULE ON SHEET A11.
- 15 EXTERIOR ROOF LADDER.
- 16 NEW EXTERIOR DOOR. COLOR: GRAY EP-3. REFER TO POPEYES MASTER SCHEDULE.
- 17 NON ILLUMINATED 8" ALUMINUM FASCIA BAND. SUPPLY BY SIGN COMPANY AND INSTALLED BY G.C.
- 18 DASHED LINE INDICATES T/O OF ROOF BEHIND PARAPET.
- 19 C/T CABINET AND METER.
- 20 LINE OF PARAPET WALLS BEYOND.
- 21 GENERAL PURPOSE EXTERIOR LIGHTING FIXTURES.
- 22 WALK-IN COOLER/FREEZER FINISH TO BE COMPLETED BY MANUFACTURER.
- 23 METAL RAILING SUPPLIED AND INSTALLED BY G.C. (ONLY IF REQUIRED) ARCHITECT TO COORDINATE WITH CIVIL ENGINEER ON THE SITE PLAN. REFER TO DETAIL 2/A8.
- 24 PRE-FINISHED GALVANIZED STEEL DOWNSPOUT & COLLECTOR BOX. G.C. TO COORDINATE CIVIL ENGINEERS TO CONFIRM IF DOWNSPOUTS ARE SPLASHING ON CONCRETE PAD OR TIED TO THE STORM SEWER LINE. REFER TO MECHANICAL DRAWINGS.
- 25 ALL BASE FLASHING TO MATCH ADJACENT MATERIAL COLORS.
- 26 HOSE BIB. G.C. TO PAINT. COLOUR TO MATCH ADJACENT STUCCO COORDINATE EXACT LOCATION WITH G.C. REFER TO MECHANICAL DRAWINGS.
- 27 N/A.
- 28 DECORATIVE PANELS SUPPLY AND INSTALL BY SIGN COMPANY.
- 29 G.C. TO PROVIDE CONCRETE CURB ALONG DRIVE-THRU LANE. CURB TO PROJECT 8" FROM FACE OF PANELS AND LENGTH OF CURB IS EXTENT OF FEATURE WALL.
- 30 N/A.
- 31 REAR EXIT DOOR. REFER TO POPEYES MASTER SCHEDULE.
- 32 WALL SCONCE SUPPLY AND INSTALL BY SIGN COMPANY.
- 33 OPEN BOTTOM ALUMINUM CANOPY WITH DOWNLIGHT LED LIGHT FIXTURE SUPPLY BY SIGN COMPANY AND INSTALL BY G.C. ALL CANOPIES IN WALL SUPPORT BY G.C. REFER TO STRUCTURAL DRAWINGS.
- 34 VERTICAL SIMULATED ALUMINUM SLATS. REFER TO POPEYES MASTER SCHEDULE.
- 35 N/A.
- 36 CONCRETE SIDEWALK (BY G.C.). REFER TO SITE PLAN.

GENERAL NOTES

1. PROVIDE SEALANT / CAULKING AROUND DOOR / WINDOW FRAMES. COLOR TO MATCH WINDOW / DOOR FRAMES.
2. THE GC SHALL BECOME FAMILIAR WITH AND FOLLOW ALL DRAWINGS AND SPECIFICATIONS.
3. PURCHASE OF WHITENED BRICK AND WOOD GRAIN SLATS TO BE PURCHASED VIA RESPECTIVE VENDOR (NICHHA OR EQUAL).
4. WOOD GRAIN TOWER TO BE PURCHASED DIRECTLY VIA B+N
5. ANY DEVIATIONS MUST BE SUBMITTED AS AN EXCEPTION REQUEST
6. ALL PARAPETS SHALL BE PAINTED ACCORDING TO THE FACADE COLOR. IF FACADE COLOR IS WHITE, PARAPET SHALL BE WHITE. IF FACADE IS RED BRICK, PARAPET SHALL BE PAINTED BROWN
7. PLEASE MAKE SURE TO REFERENCE LATEST FINISH SCHEDULE IN THE DESIGN PORTAL ON A REGULAR BASES
8. ALL CANOPIES TO BE TEAL, EXCEPT AT DRIVE THRU WINDOW
9. ALL EXTERIOR GLASS DOORS TO BE ORANGE COLOR

SYMBOL LEGEND

- 1 NOTE REFERENCE. REFER TO ELEVATION NOTES
- FNR FINISH TYPE

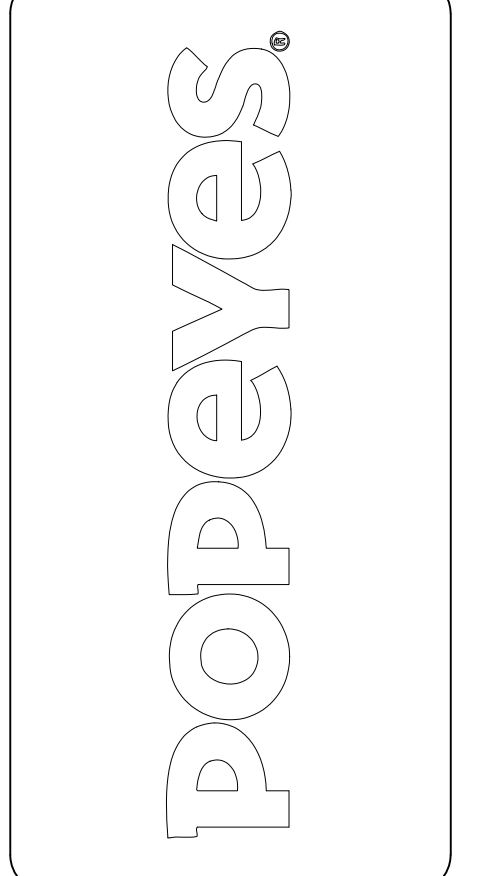

**JAMES D. SMITH,
 ARCHITECTS**
 522 BAY LANE
 CENTERVILLE, MA 02632
 PHONE: 508-367-8820
 EMAIL: JAMESDSMITH@COMCAST.NET

PRELIMINARY
 NOT FOR CONSTRUCTION

NO.	DESCRIPTION	BY	DATE

JOB LOCATION:
 MT HOOD AVENUE
 & US-214
 WOODBURN, OR
 EXTERIOR ELEVATIONS