


ROBIN AVENUE
SERVICE COLLECTOR

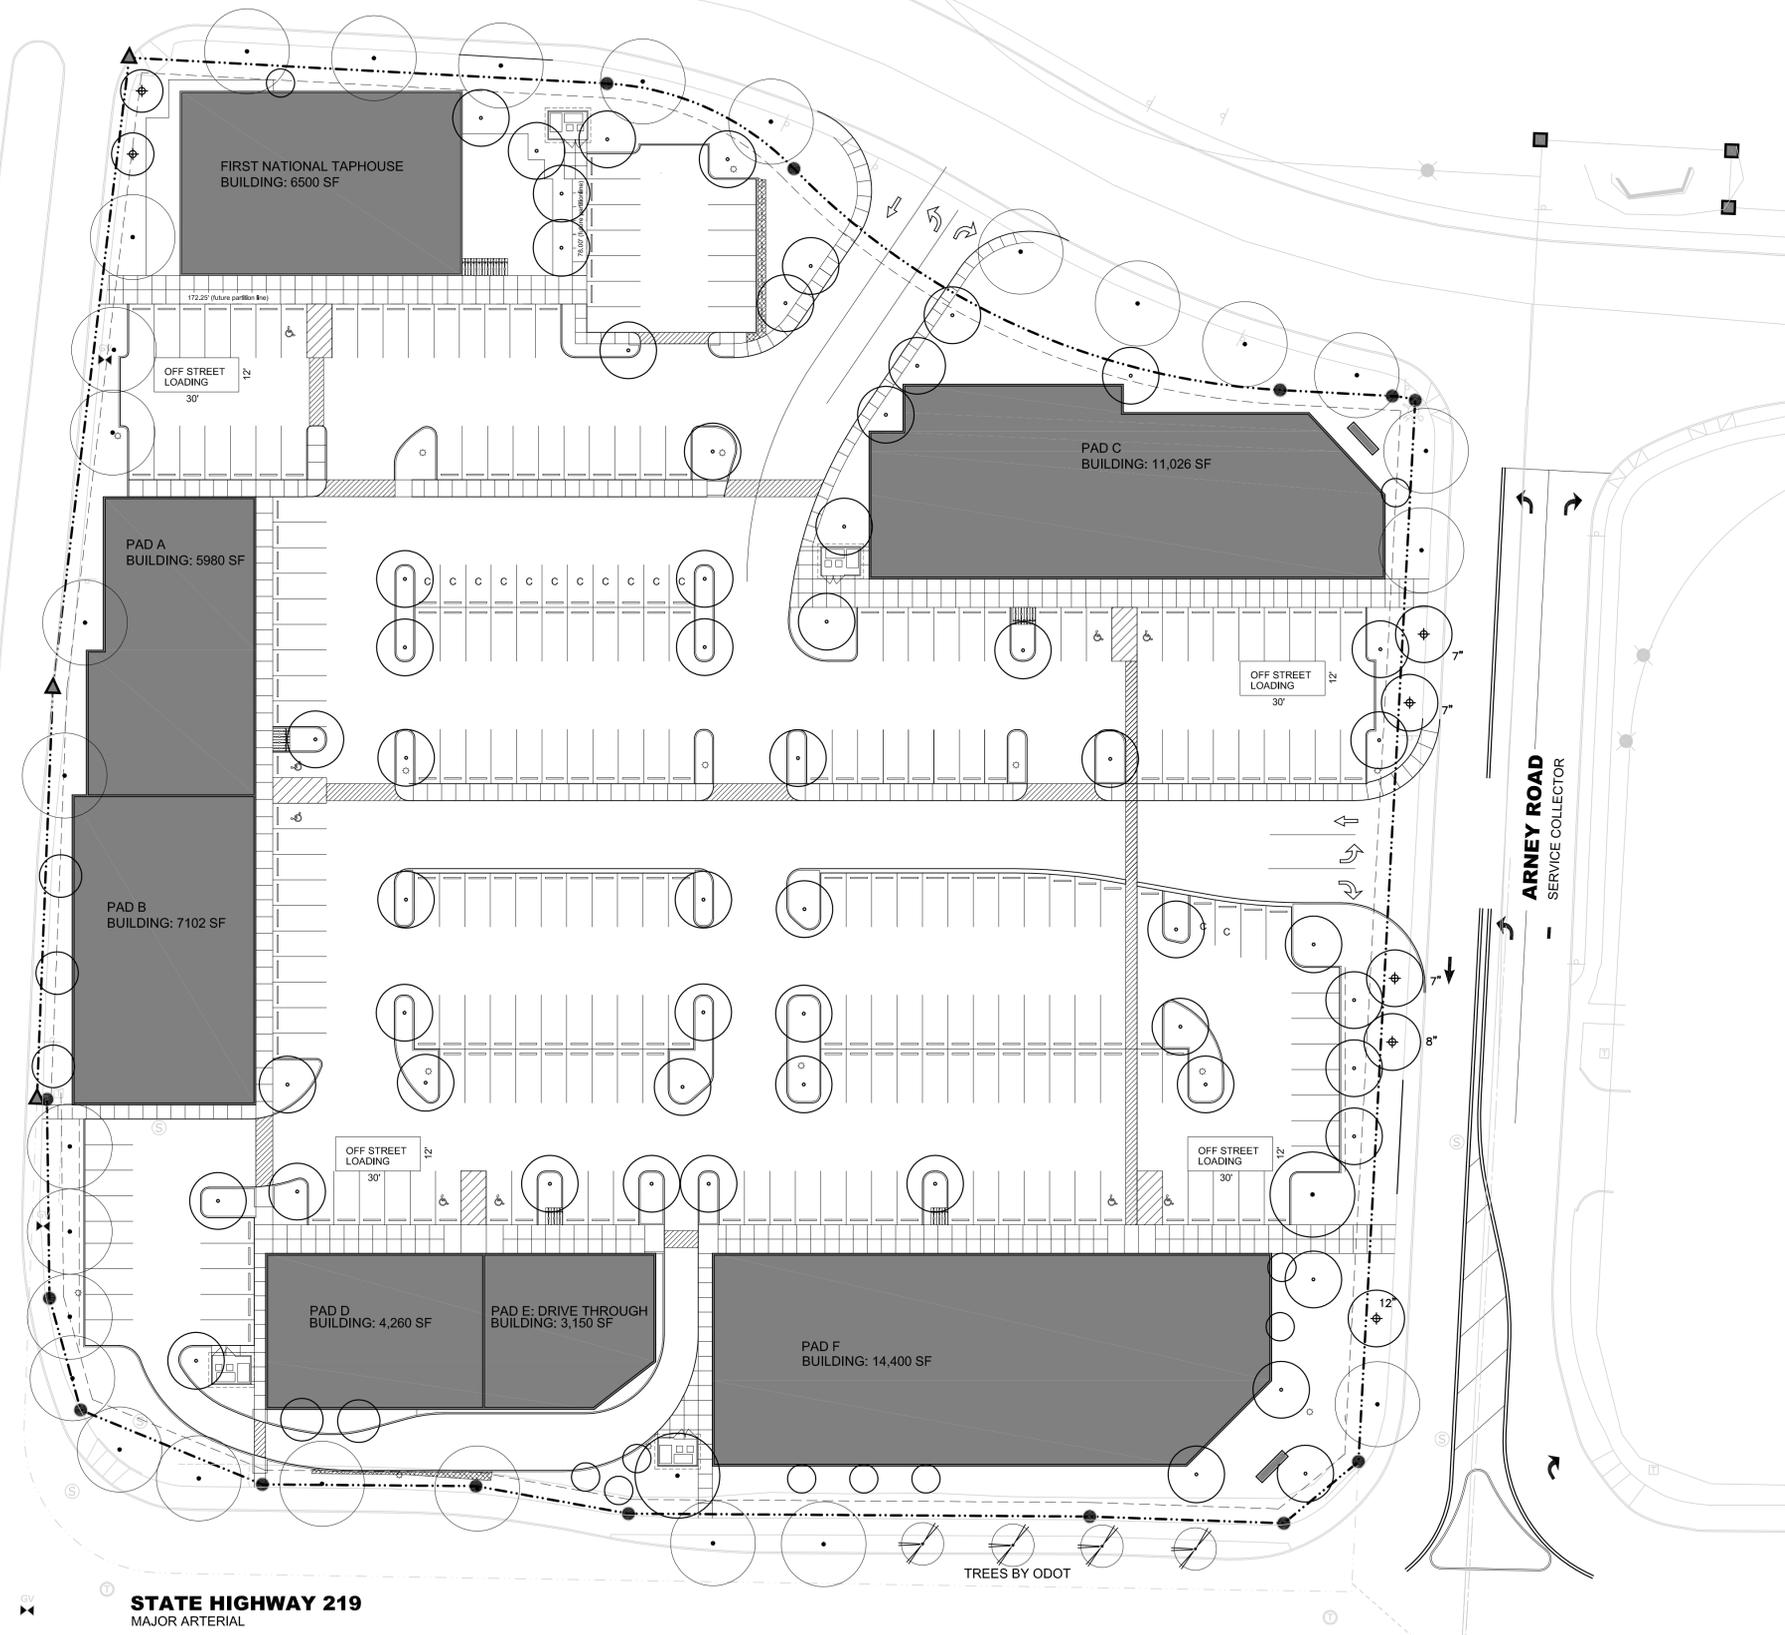

WOODLAND AVENUE
ACCESS STREET

ARNEY ROAD
SERVICE COLLECTOR

STATE HIGHWAY 219
MAJOR ARTERIAL

PROJECT INFORMATION

PROJECT ADDRESS: 3001 NEWBURG HIGHWAY
 ZONING: CG (GENERAL COMMERCIAL)
 PROPERTY SIZE: 5.04 ACRES
 MAP AND TAX LOT: 05 2W 12BC 6600

SHEET INDEX

COVER SHEET	L1.0
EXISTING CONDITIONS	L2.0
SITE PLAN	L3.0
WATER DISTRIBUTION AND SANITARY SEWER PLAN	C1.0
STORMWATER AND GRADING PLAN	C2.0
FLOOR PLAN: BUILDING AB	A1.1
ARCHITECTURAL ELEVATIONS: BUILDING AB	A1.2
ARCHITECTURAL ELEVATIONS: BUILDING AB	A1.3
FLOOR PLAN: BUILDING C	A2.1
ARCHITECTURAL ELEVATIONS: BUILDING C	A2.2
ARCHITECTURAL ELEVATIONS: BUILDING C	A2.3
FLOOR PLAN: BUILDING D/E	A3.1
ARCHITECTURAL ELEVATIONS: BUILDING D/E	A3.2
ARCHITECTURAL ELEVATIONS: BUILDING D/E	A3.3
FLOOR PLAN: BUILDING F	A4.1
ARCHITECTURAL ELEVATIONS: BUILDING F	A4.2
ARCHITECTURAL ELEVATIONS: BUILDING F	A4.3
FLOOR PLAN: FIRST NATIONAL TAPHOUSE	A5.1
ARCHITECTURAL ELEVATIONS: FIRST NATIONAL TAPHOUSE	A5.2
ARCHITECTURAL ELEVATIONS: FIRST NATIONAL TAPHOUSE	A5.3
PLANTING PLAN	L4.0
PLANT NOTES, LEGEND, LIST	L4.2




SCHIRMER SATRE GROUP
 375 West 4th, Suite 201 Eugene OR 97401
 Phone: 541.686.4540 Fax: 541.686.4577
 www.schirmersatre.com



COVER SHEET
WOODBURN COMMERCIAL
 3001 Newburg Highway
 Woodburn, Oregon

VICINITY MAP

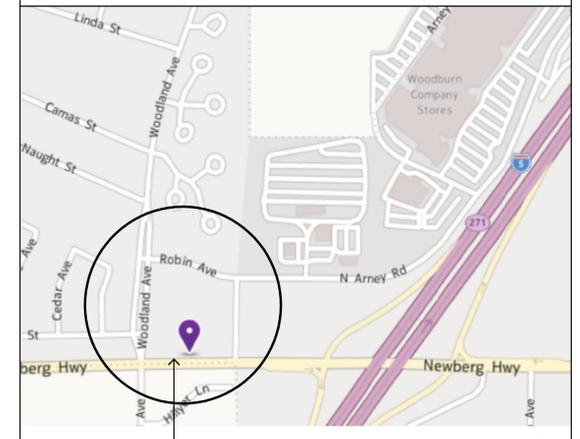

Scale: 1" = 30' - 0"

#	Date	Description
1	10.7.14	Site Plan
1	10.13.14	Revise Site Plan

Project Number	Drawn By	Checked	Date	Phase
	ces	ces	August 11, 2014	Schematic Design

L1.0