


# COLOR LEGEND

- 1 SIDING BOARD:  
PAINT: "CHILLED WINE"
- 2 CULTURED STONE:  
TYPE: ARCHITECTURAL STONE TRIM  
COLOR: GRAY  
MFR: BORAL AMERICA
- 3 CULTURED STONE:  
TYPE: EUROPEAN CASTLE STONE  
COLOR: CHARDONNAY  
MFR: BORAL AMERICA
- 4 BRICK:  
TYPE: STANDARD  
COLOR: MOUNTAIN BLEND (BODY)  
MFR: MUTUAL MATERIALS
- 5 BRICK:  
TYPE: STANDARD  
COLOR: CANYON MIST (ACCENT)  
MFR: MUTUAL MATERIALS
- 6 7/8" CEMENT PLASTER  
CORNICHE  
COLOR: PAINT TO MATCH  
CANYON MIST BRICK  
COLOR
- 7 BLACK ALUMINUM  
STOREFRONT FRAMES AND  
BREAK METAL
- 8 AWNINGS:  
QUARTER ROUND CANVAS  
OVER LIGHT METAL FRAMING;  
COLOR: CHILLED WINE  
MFR: ROSE CITY AWNING CO.  
WWW.ROSECITYAWNING.COM
- 9 ELECTRICAL CLOSET DOORS:  
COLOR: PAINT DOORS AND  
FRAMES TO MATCH CANYON  
MIST BRICK COLOR.

**TYPE N MORTAR**  
TYPE N / MORTAR MIX, A  
PRE-BLENDED DRY PORTLAND  
CEMENT-LIME MORTAR MIX PRODUCED  
BY OLDCASTLE/PORTLAND, IN 3,000  
LB. OR 80 LB. BAGS, MEETS THE  
AMERICAN SOCIETY FOR TESTING AND  
MATERIALS (A.S.T.M.) C-270 TABLE 2  
PROPERTY SPECIFICATIONS.  
COLOR: NO COLOR ADDITIVE

6' HIGH CHAIN LINK FENCE  
BY ODOT (ALONG WEST  
PROPERTY BOUNDARY)

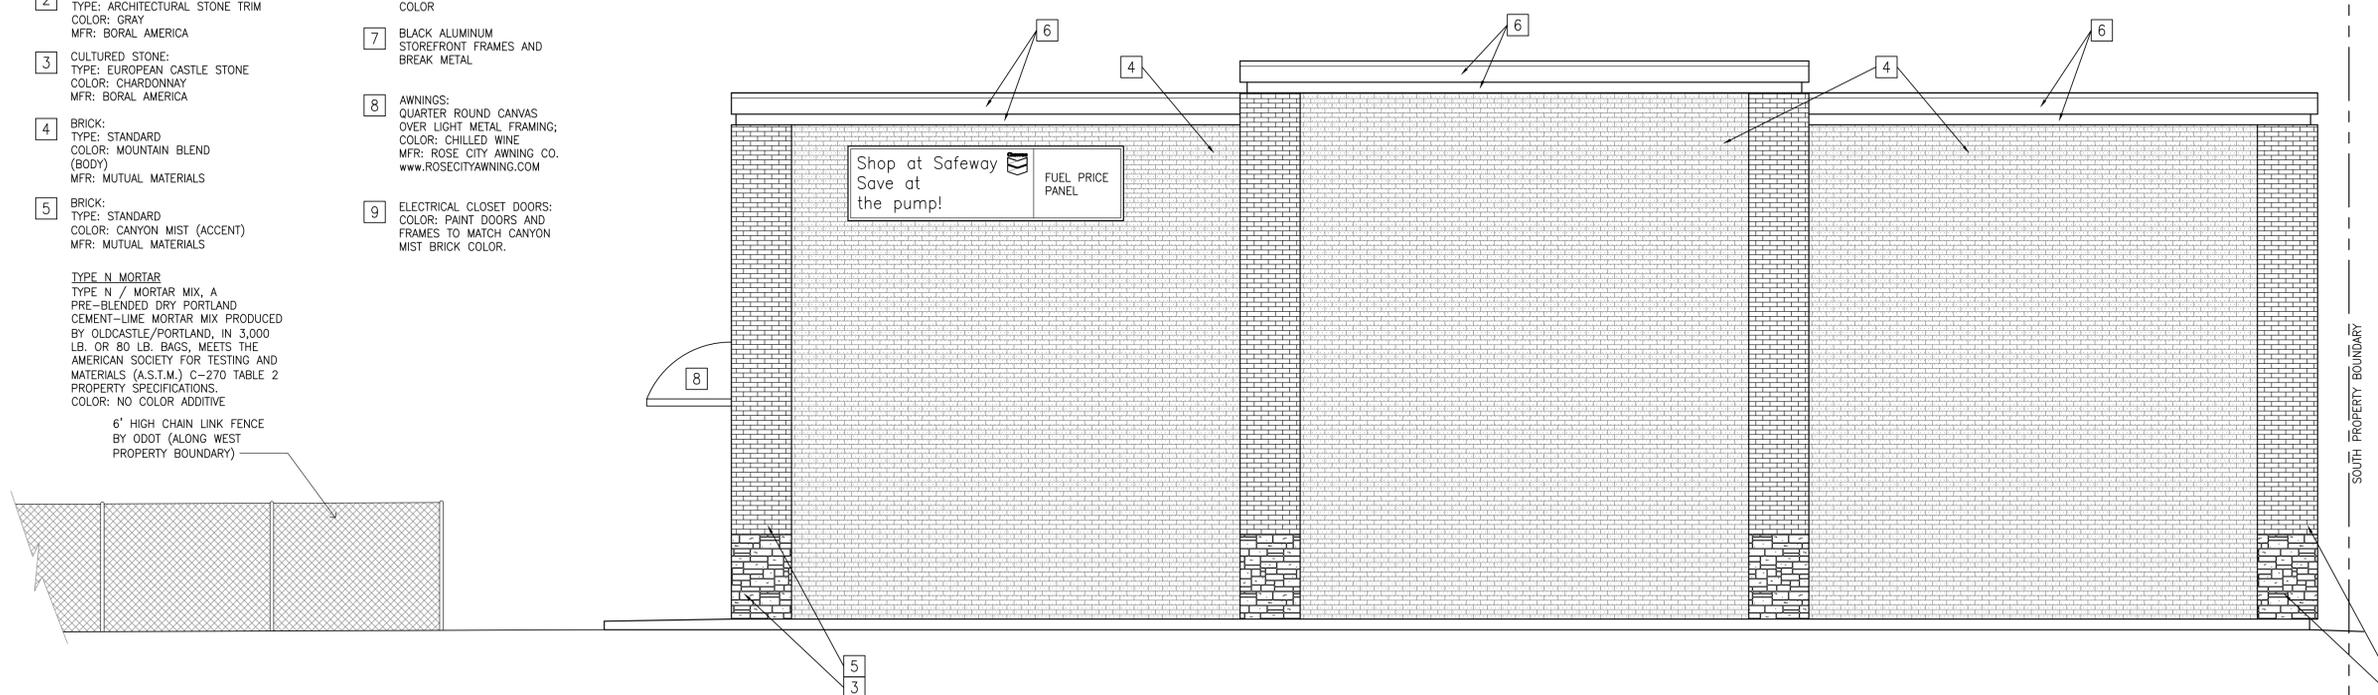

**WEST ELEVATION - FACING I-5 OFF-RAMP**




**PERMANENT SIGNS IN THE CG ZONE**  
TABLE 3.10.10B

- FRONTAGE: 100-299 FEET  
FREEWAY OVERLAY: YES
- MAXIMUM 1 PER SINGLE-TENANT SITE OR COMPLEX
  - MAXIMUM 45- FEET HIGH
  - MAXIMUM 200 SQUARE FEET OR 4.5 SQUARE PER FOOT OF ACTUAL HEIGHT, WHICHEVER IS LESS

2. CHANGING IMAGE IS ALLOWED ON FREESTANDING SIGNS ONLY, UP TO 50 PERCENT OF THE TOTAL SIGN AREA.
3. EXTERNALLY OR INTERNALLY ILLUMINATED SIGNS - EXCEPT INTERNALLY ILLUMINATED AWNINGS - ARE ALLOWED.
4. FOR SIGNS REGULATED BY ORS 646.930 (MOTOR VEHICLE FUEL PRICES; REQUIREMENTS FOR DISPLAY), AN ADDITIONAL 32 SQUARE FEET MAY BE INCORPORATED INTO ANOTHER SIGN, OR MAY BE INSTALLED AS A SEPARATE WALL OR MONUMENT SIGN. THE FUEL PRICE DISPLAY OF SUCH SIGNS MAY BE ELECTRONIC CHANGING-IMAGE. IF THE PRICE OF FOUR OR MORE FUEL PRODUCTS IS REQUIRED TO BE DISPLAYED, THE ADDITIONAL ALLOWANCE SHALL BE 42 SQUARE FEET.

THE PROPOSED FREEWAY SIGNS MEETS THE CRITERION LISTED ABOVE.


A VARIANCE IS REQUESTED FOR THE RETENTION AND MODIFICATION OF THE PRIMARY I.D. SIGN. THE EXISTING SIGN WILL BE REDUCED IN HEIGHT AND RETAINED IN THE SAME LOCATION TO UTILIZE THE EXISTING FOOTING AND SIGN POLE.

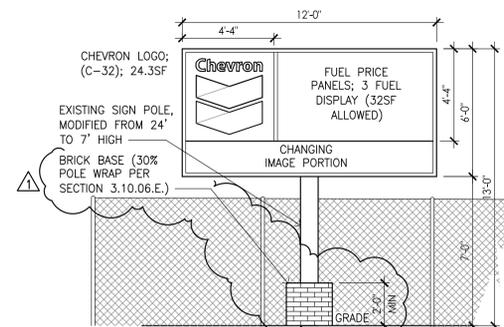

**MODIFIED PRIMARY I.D. SIGN**



CHEVRON  
LOGO:  
(C140)  
189.75F

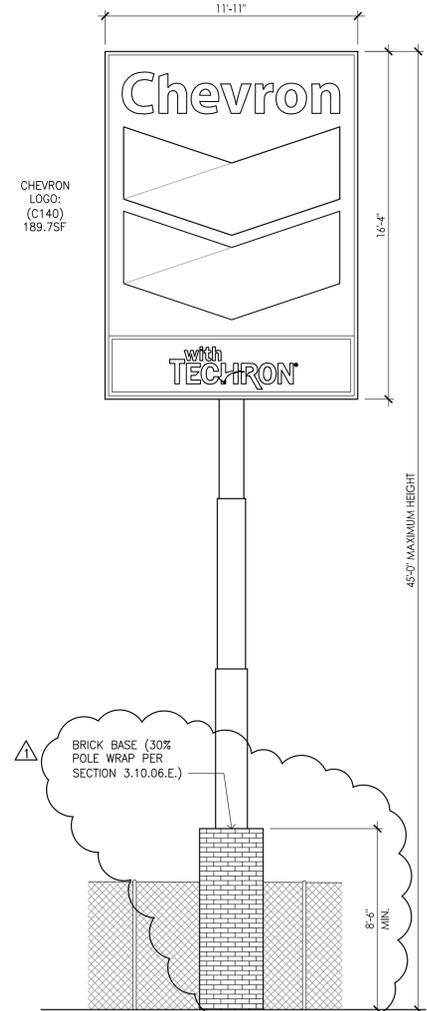

**NEW FREEWAY SIGN**



| No. | Date     | By  | Chk. | Appr. | Revision                          |
|-----|----------|-----|------|-------|-----------------------------------|
| 1   | 11.17.14 | clp | clp  |       | RESPONSE TO INCOMPLETENESS LETTER |
| 2   |          |     |      |       |                                   |
| 3   |          |     |      |       |                                   |
| 4   |          |     |      |       |                                   |

**Title:**  
ARCHITECTURAL ELEVATIONS + POLE SIGNS  
WOODBURN FAST SERVE  
2990 NEWBURG HWY  
WOODBURN, OREGON 97071

**For:**  
WOODBURN FAST SERVE  
2990 NEWBURG HWY  
SR 214 • LAWSON STREET  
WOODBURN, OREGON 97071



|          |            |          |
|----------|------------|----------|
| Scale:   | Horizontal | Vertical |
|          | 1/4"=1'-0" |          |
| Designed | clp        |          |
| Drawn    | clp        |          |
| Checked  |            |          |
| Approved |            |          |
| Date     | 10.21.14   |          |

18215 72ND AVENUE SOUTH  
KENT, WA 98032  
(425)251-6222  
(425)251-8782 FAX  
CIVIL ENGINEERING, LAND PLANNING,  
SURVEYING, ENVIRONMENTAL SERVICES



Job Number  
**16489**  
Sheet  
**A2.3**  
of