


LAST SAVED: Mon, 18 Mar 2024 - 01:40 pm LOCATION: P:\2231 US Market IE Construction 2115 Molalla RD Woodburn\2014 A1.1 03.06.24.dwg A2.1
 PRINTED: Mon, 18 Mar 2024 - 01:42 pm PRINTED BY: Jordan

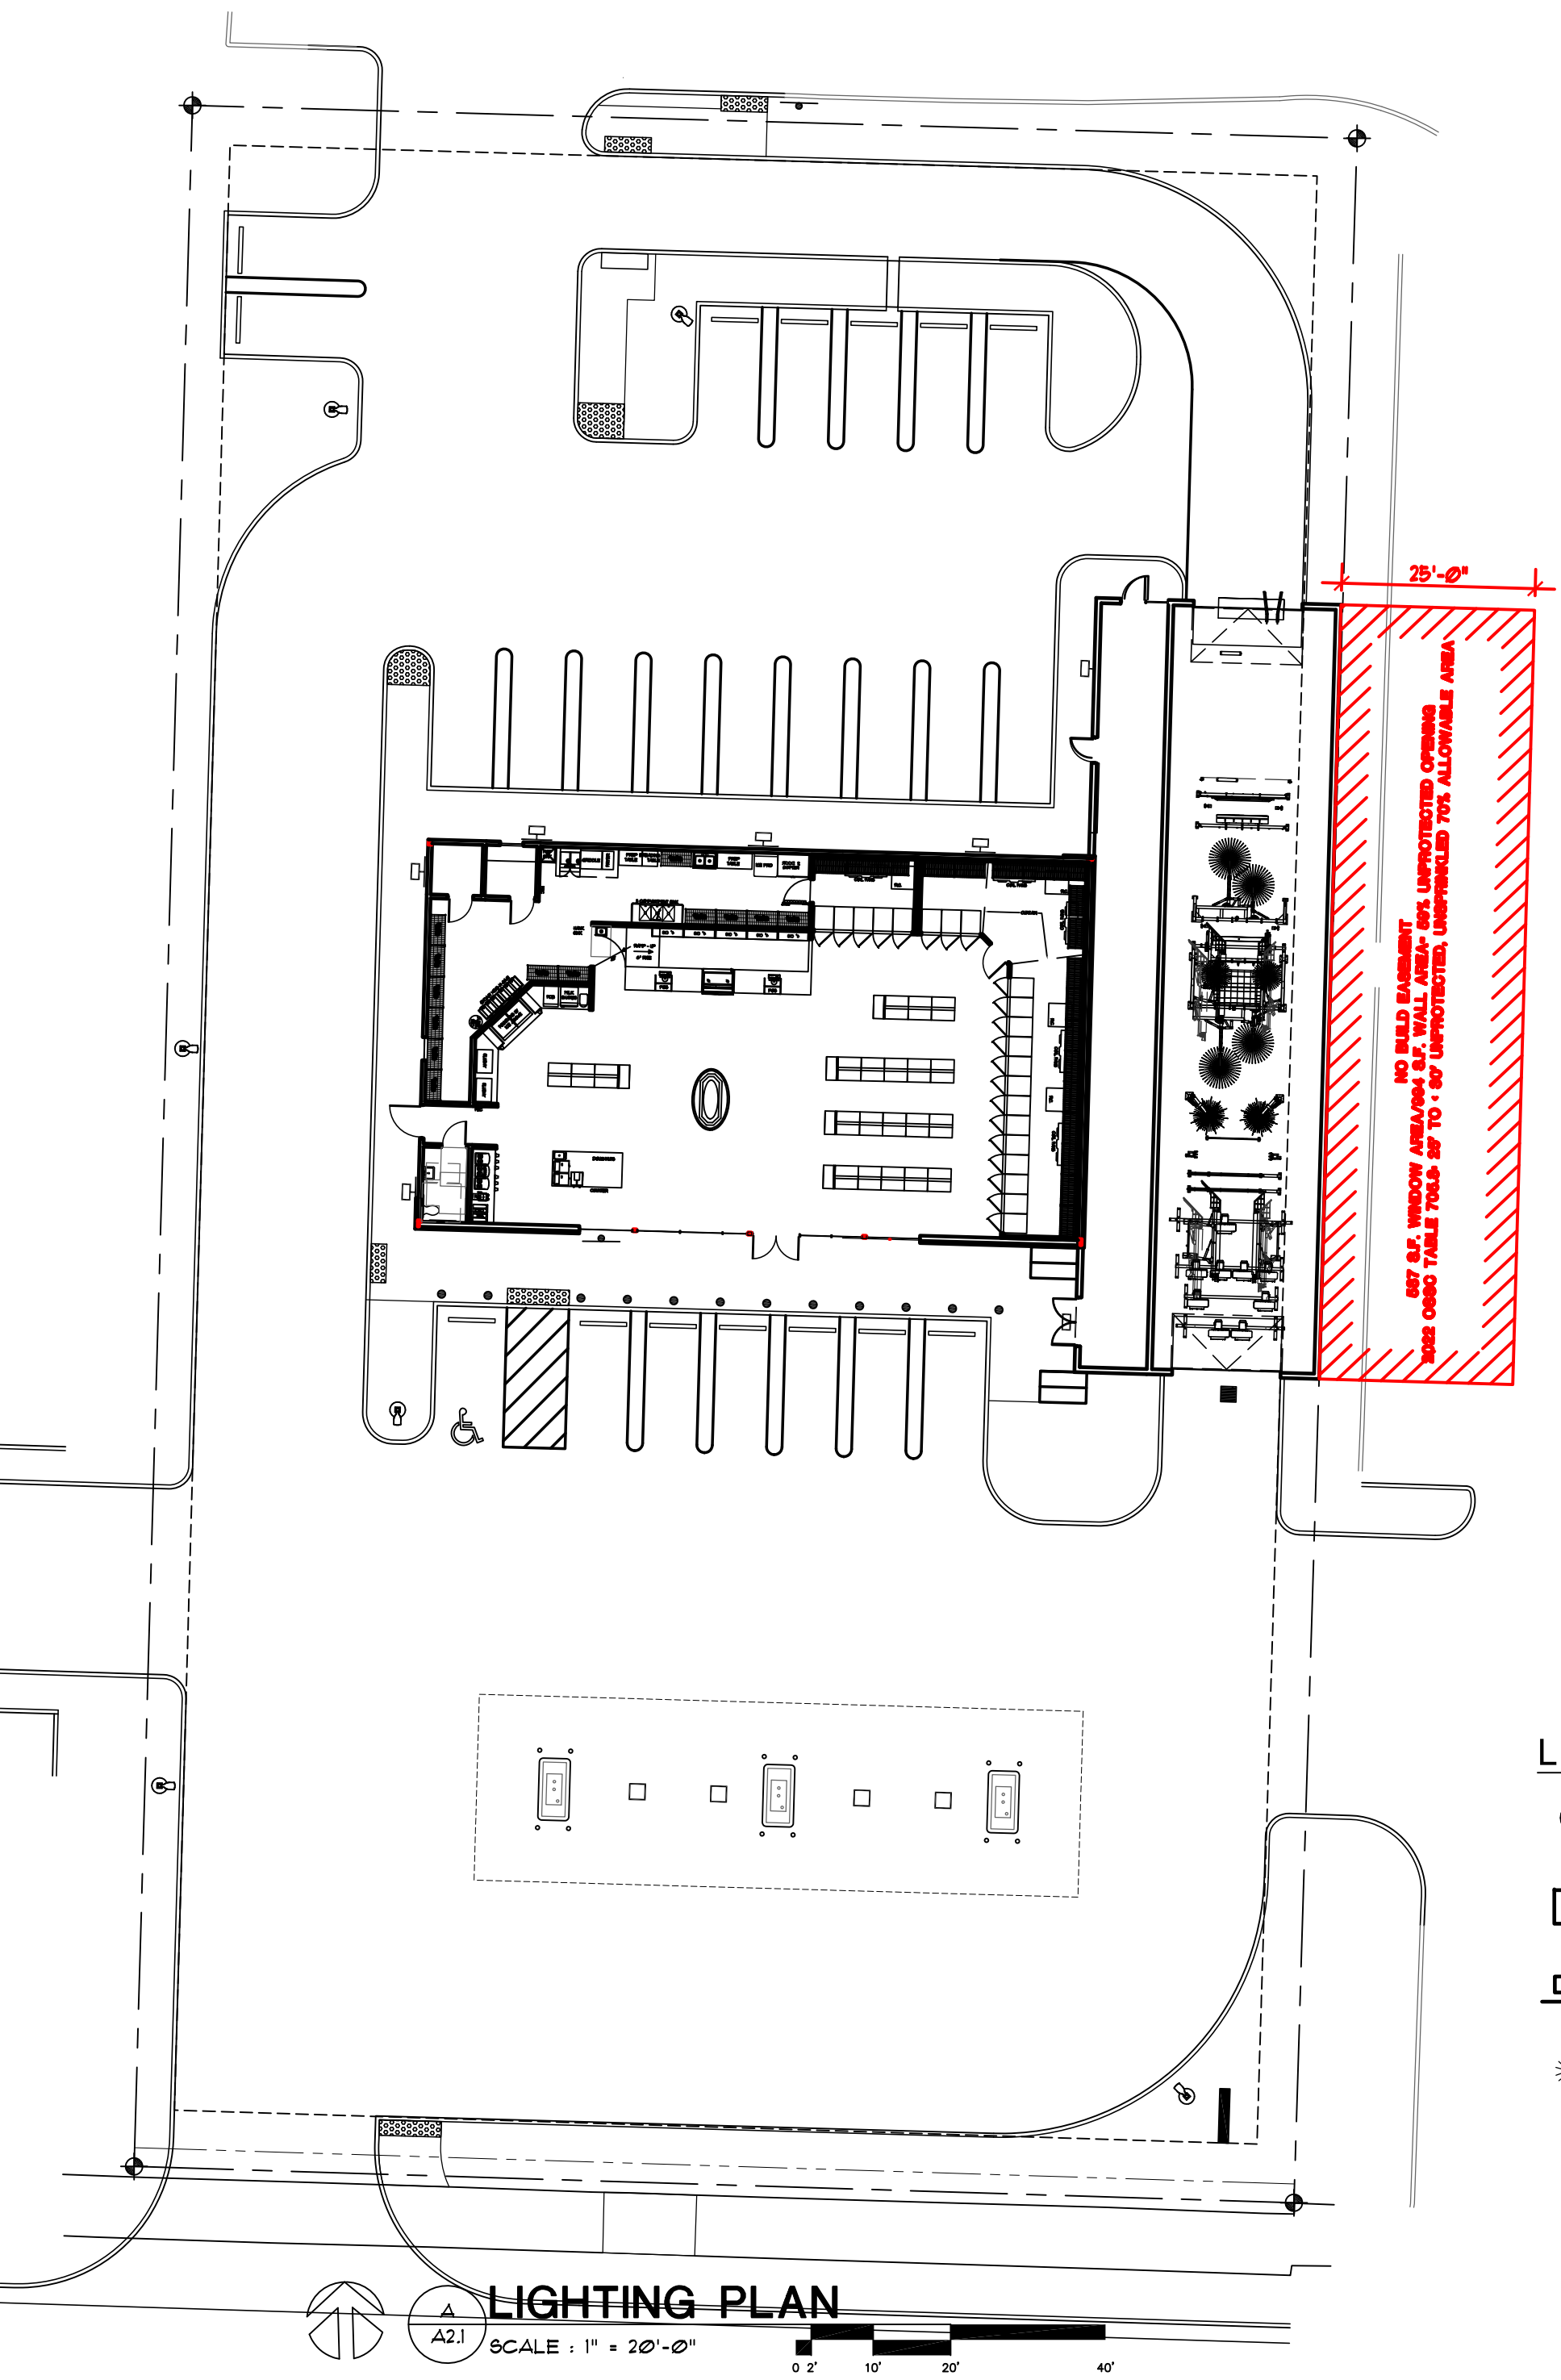


LIGHTING SCHEDULE

- PARKING POLE LIGHT
LEOTEK ARIETA 13 ARCHITECTURAL
LED AREA LUMINAIRE
- CANOPY LIGHT
GE EVOLVE CANOPY
LED SOFFIC ECLS
- LUMINAIRE XTOR
CROSTOUR LED
- EXISTING PARKING
POLE LIGHT


LIGHTING PLAN

SCALE: 1" = 20'-0"
 0 2' 10' 20' 40'

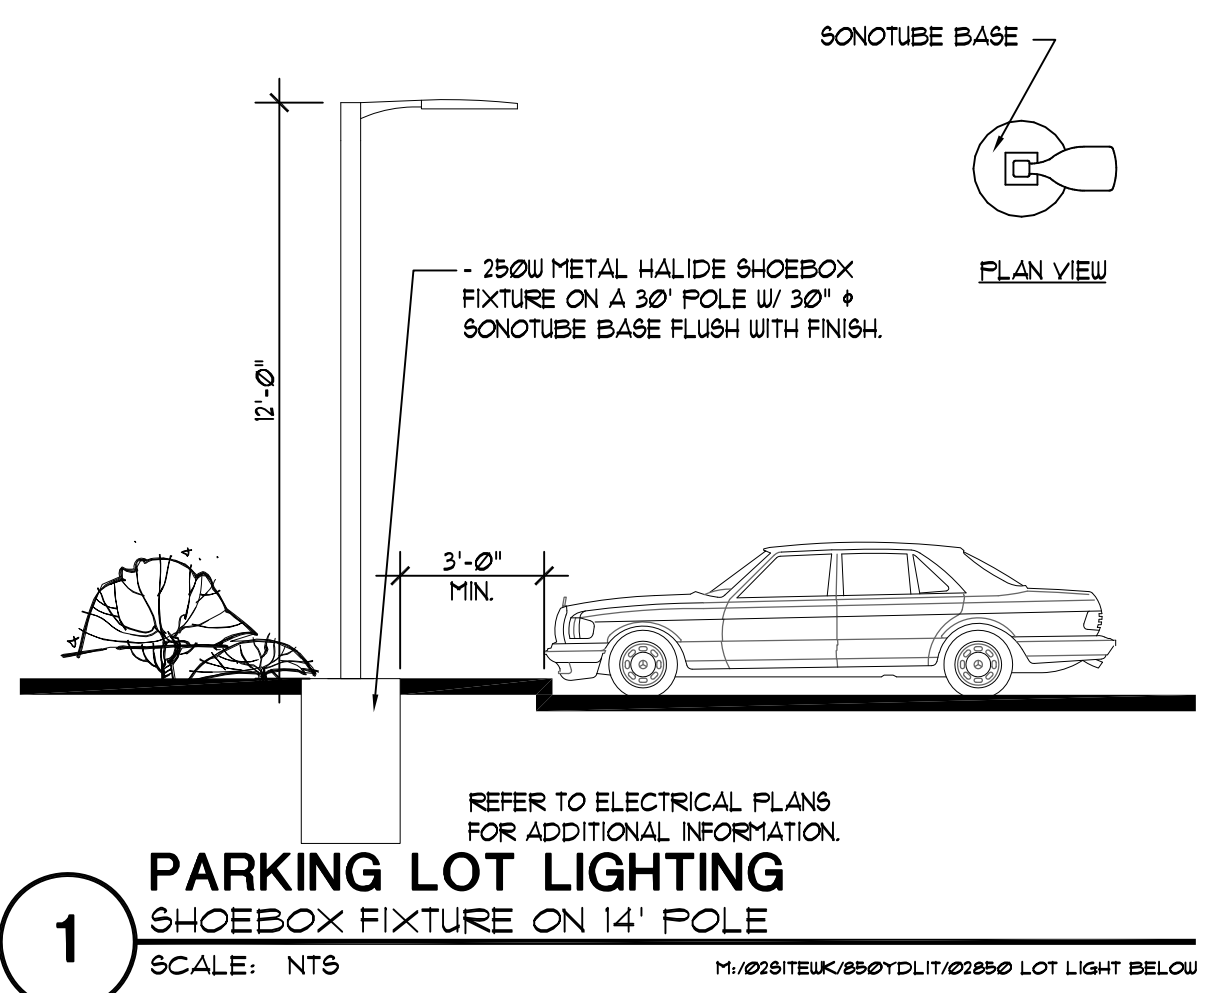

**1 PARKING LOT LIGHTING
SHOEBOX FIXTURE ON 14' POLE**


SCALE: NTS
 P:\0218\TEUK\05\01\DL1\021800 LOT LIGHT BELOW

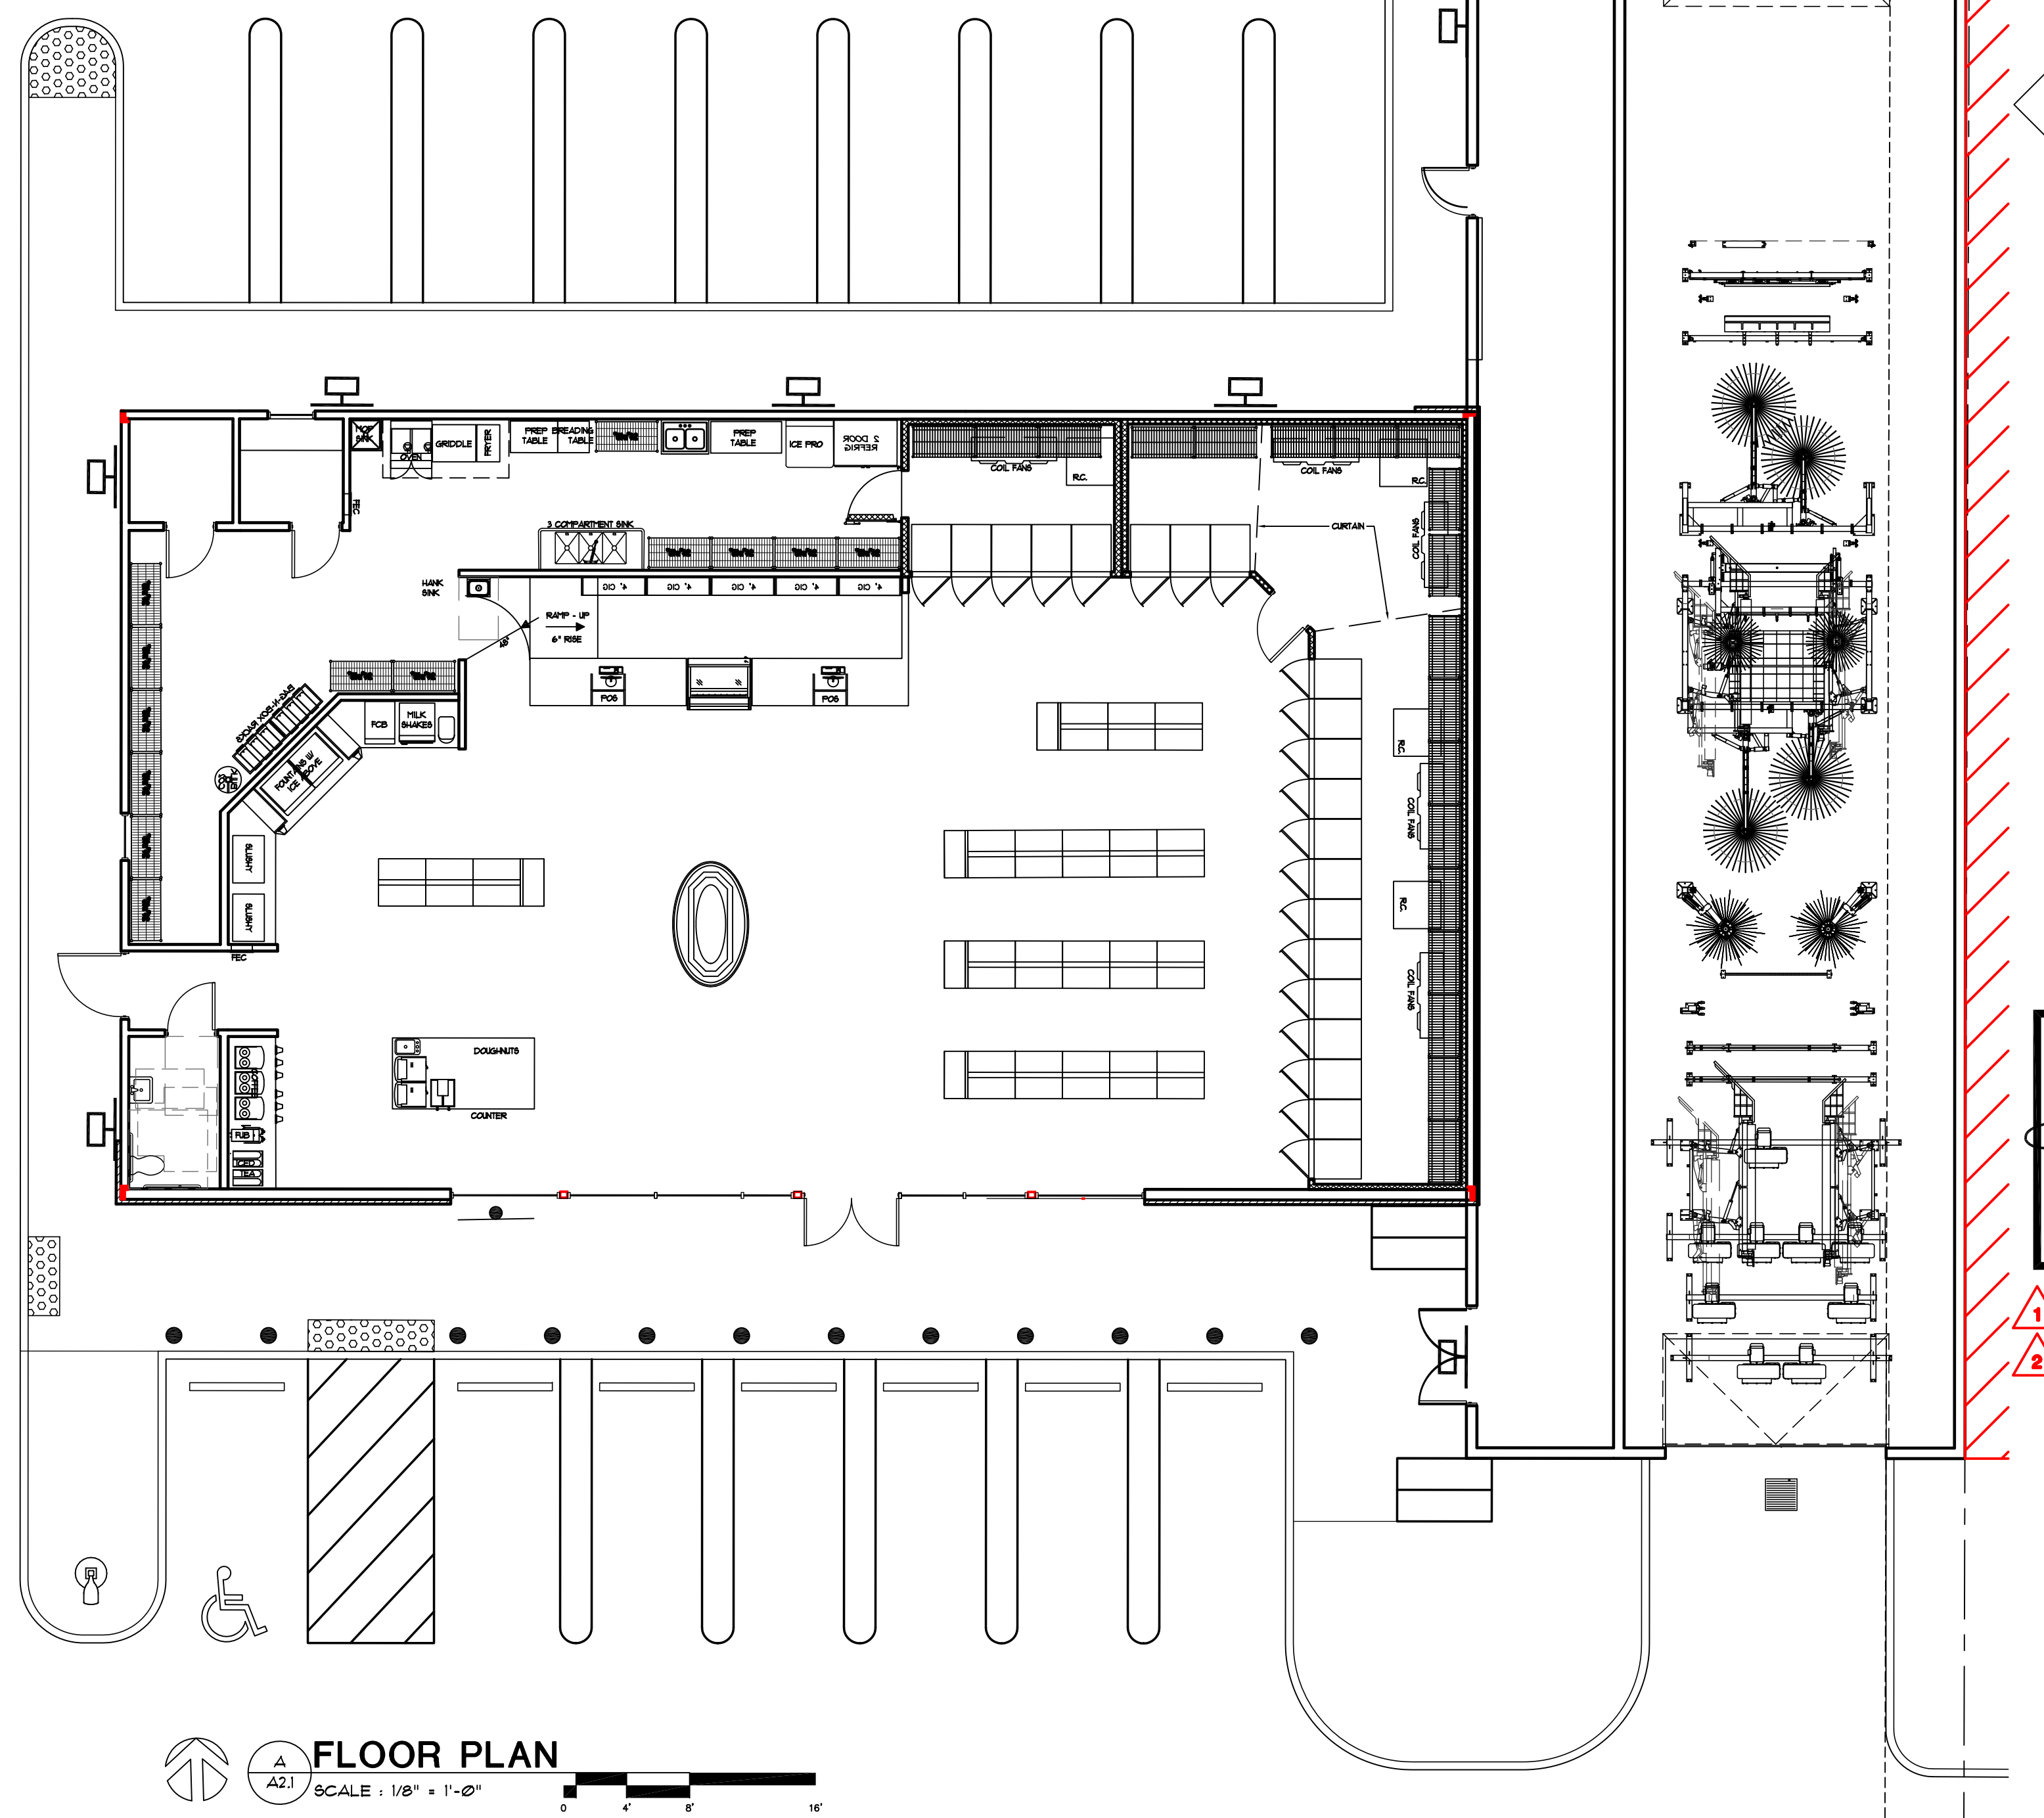

FLOOR PLAN

SCALE: 1/8" = 1'-0"
 0 4' 8' 16'

RONALD JAMES PED ARCHITECT P.C.
 600 853-1487
 1000 NE 10TH AVE, SALEM, OR 97301

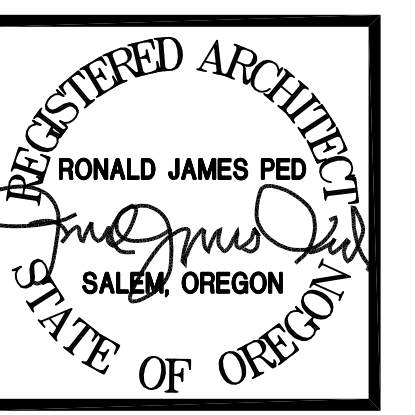

- 1 2/23/23 REVISION 1 REVISED FLOOR PLAN
- 2 2/23/24 REVISION 2 PLAN REVISED LETTER Z

CONVENIENCE STORE
 US MARKET #675
 4601 SILVERTON RD, SALEM OREGON

DATE: MAY 26, 2023
 DRAWN: JORDAN
 JOB NO.: 2330
A2.1




A SOUTH ELEVATION
 A3.1 SCALE: 1/4" = 1'-0"
 0 2 4 8'

- EXTERIOR FINISHES**
- 1 ARCHITECTURAL COMP
 - 2 HARDI TRIM BOARD
 - 3 HARDI SHAKE
 - 4 HARDI SIDING 6" WEATHER
 - 5 CULTURED STONE VENEER



B EAST ELEVATION
 A3.1 SCALE: 1/4" = 1'-0"
 0 2 4 8'

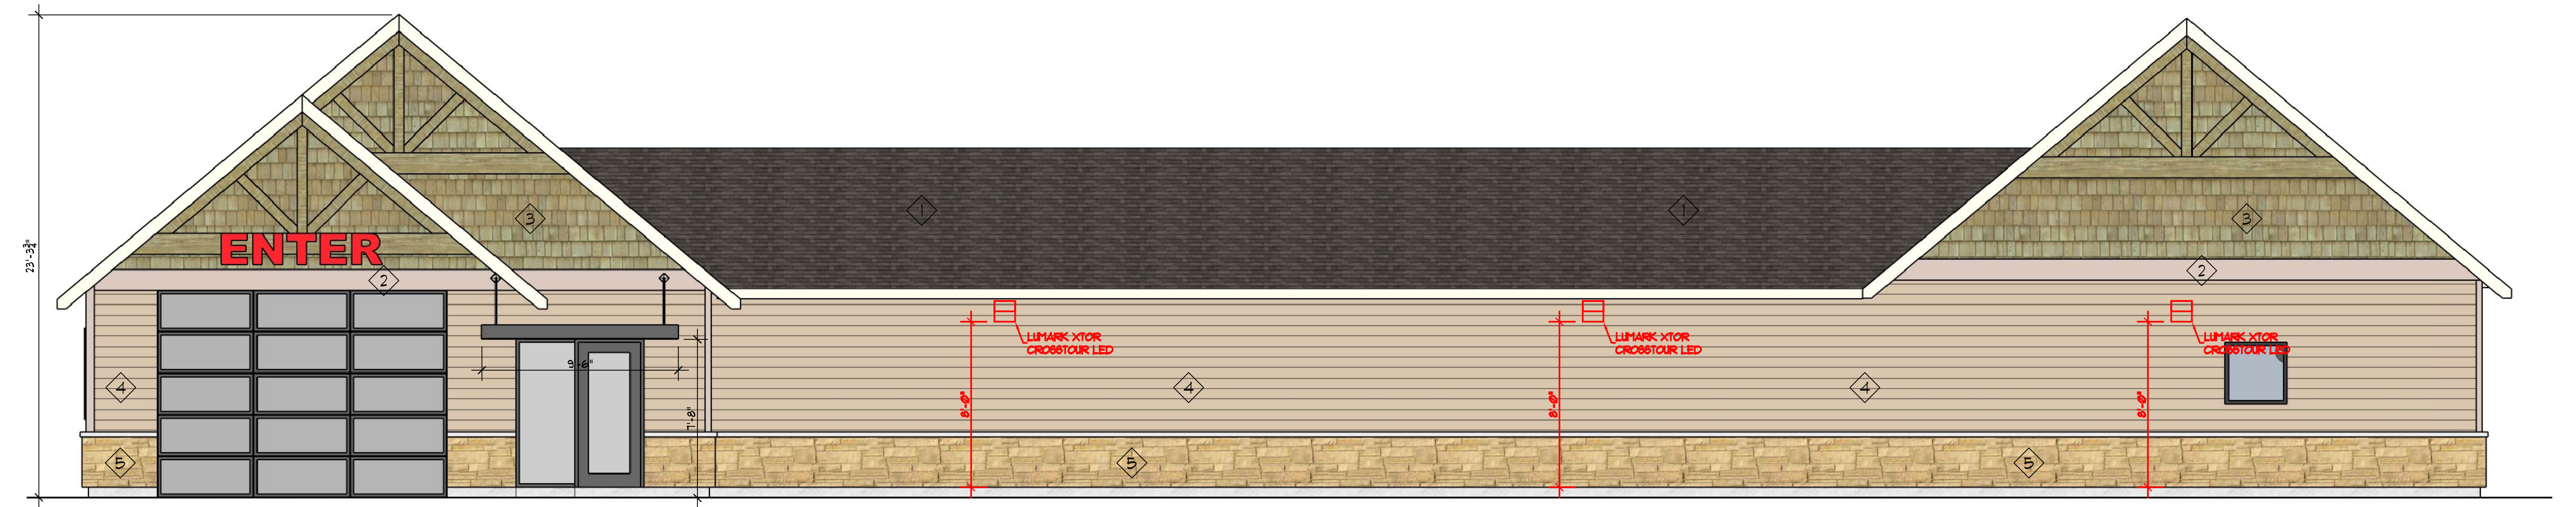

C NORTH ELEVATION
 A3.1 SCALE: 1/4" = 1'-0"
 0 2 4 8'

RONALD
 JAMES
 PED
 ARCHITECT P.C.
 600 382 1458



- 1 2/23/23 REVISION 1 REVISED FLOOR PLAN
- 2 2/23/24 REVISION 2 PLAN REVISED LETTER 1

LAST SAVED: Mon, 18 Mar 2024 - 12:38 pm LOCATION: P:\02231 US Market IE Construction 2115 Molalla RD Woodburn\2014 A1.1 03.06.24.dwg A3.1
 PRINTED: Mon, 18 Mar 2024 - 01:39 pm PRINTED BY: Jordan

CONVENIENCE STORE
US MARKET #675
 4601 SILVERTON RD, SALEM OREGON
 DATE: MAY 25, 2023
 DRAWN:
 JOB NO. 2330
A3.1


EXTERIOR FINISHES	
1	ARCHITECTURAL COMP
2	HARDI TRIM BOARD
3	HARDI SHAKE
4	HARDI SIDING 6" WEATHER
5	CULTURED STONE VENEER




A WEST ELEVATION
 A32 SCALE: 1/4" = 1'-0"
 0 2 4 6

RONALD
 JAMES
 PED
 ARCHITECT P.C.


0001 383 5458

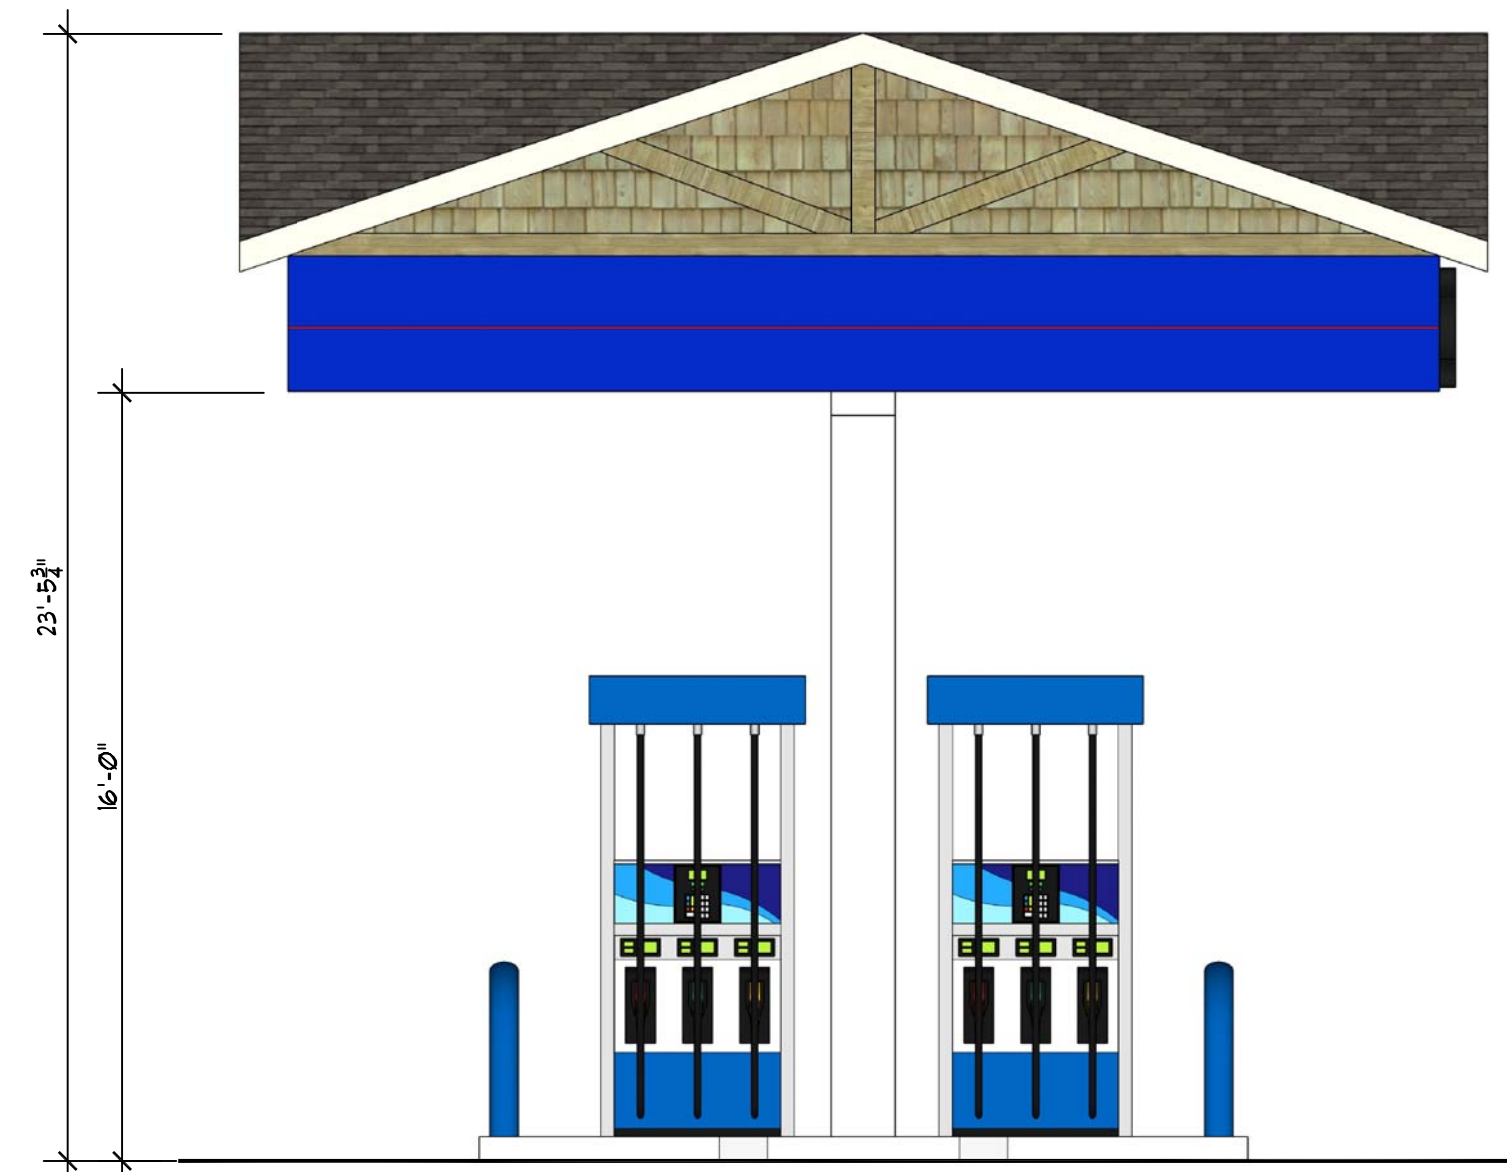


B CANOPY WEST ELEVATION
 A32 SCALE: 1/4" = 1'-0"
 0 2 4 6

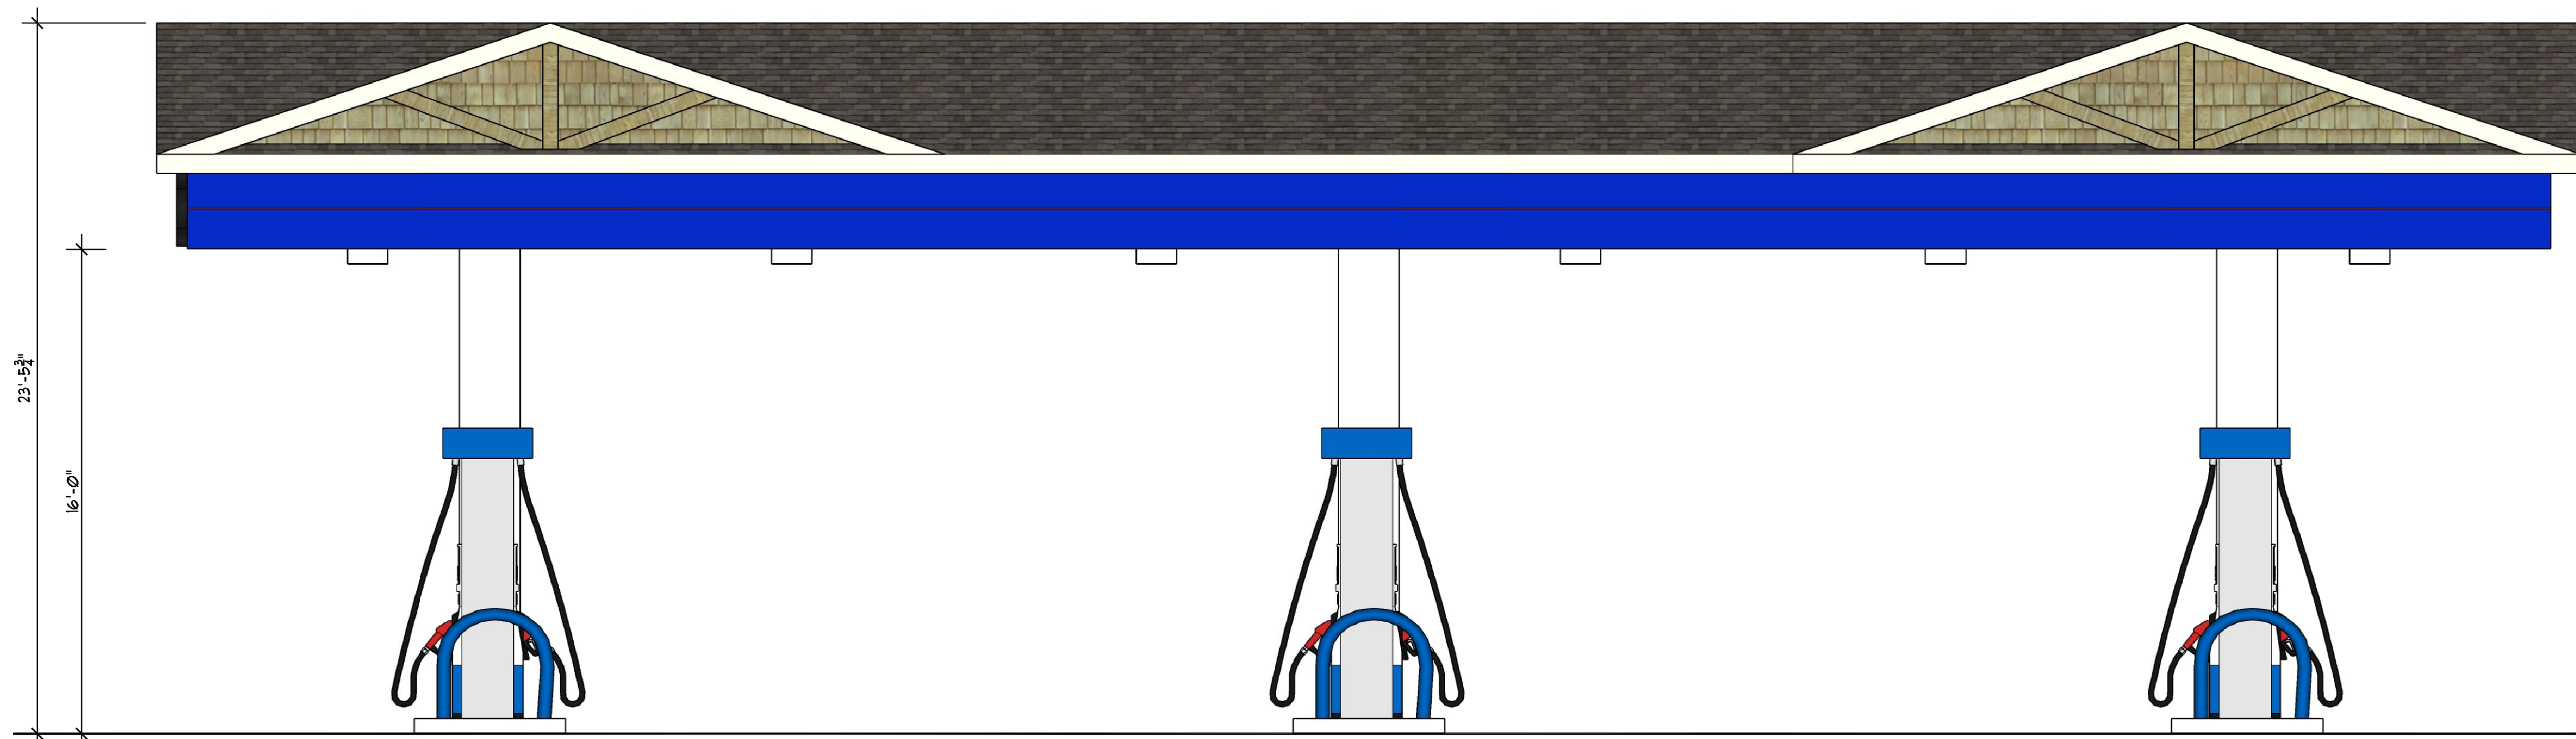


C CANOPY NORTH ELEVATION
 A32 SCALE: 1/4" = 1'-0"
 0 2 4 6

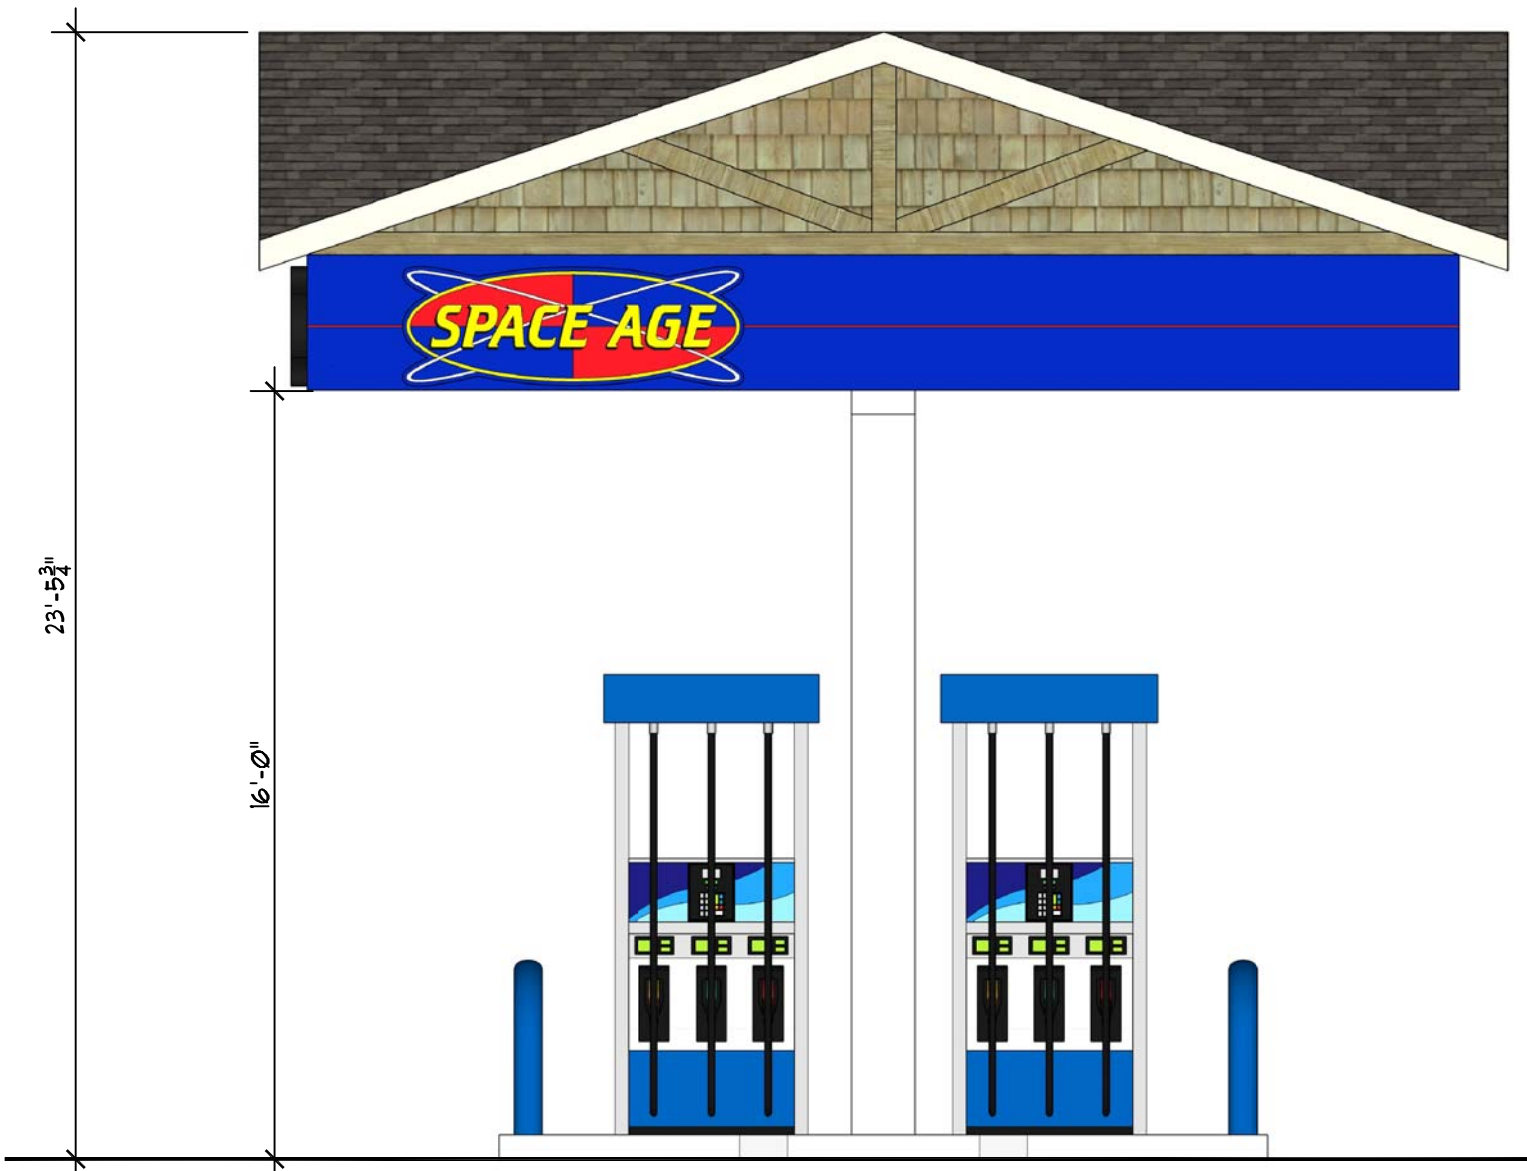

D CANOPY EAST ELEVATION
 A32 SCALE: 1/4" = 1'-0"
 0 2 4 6

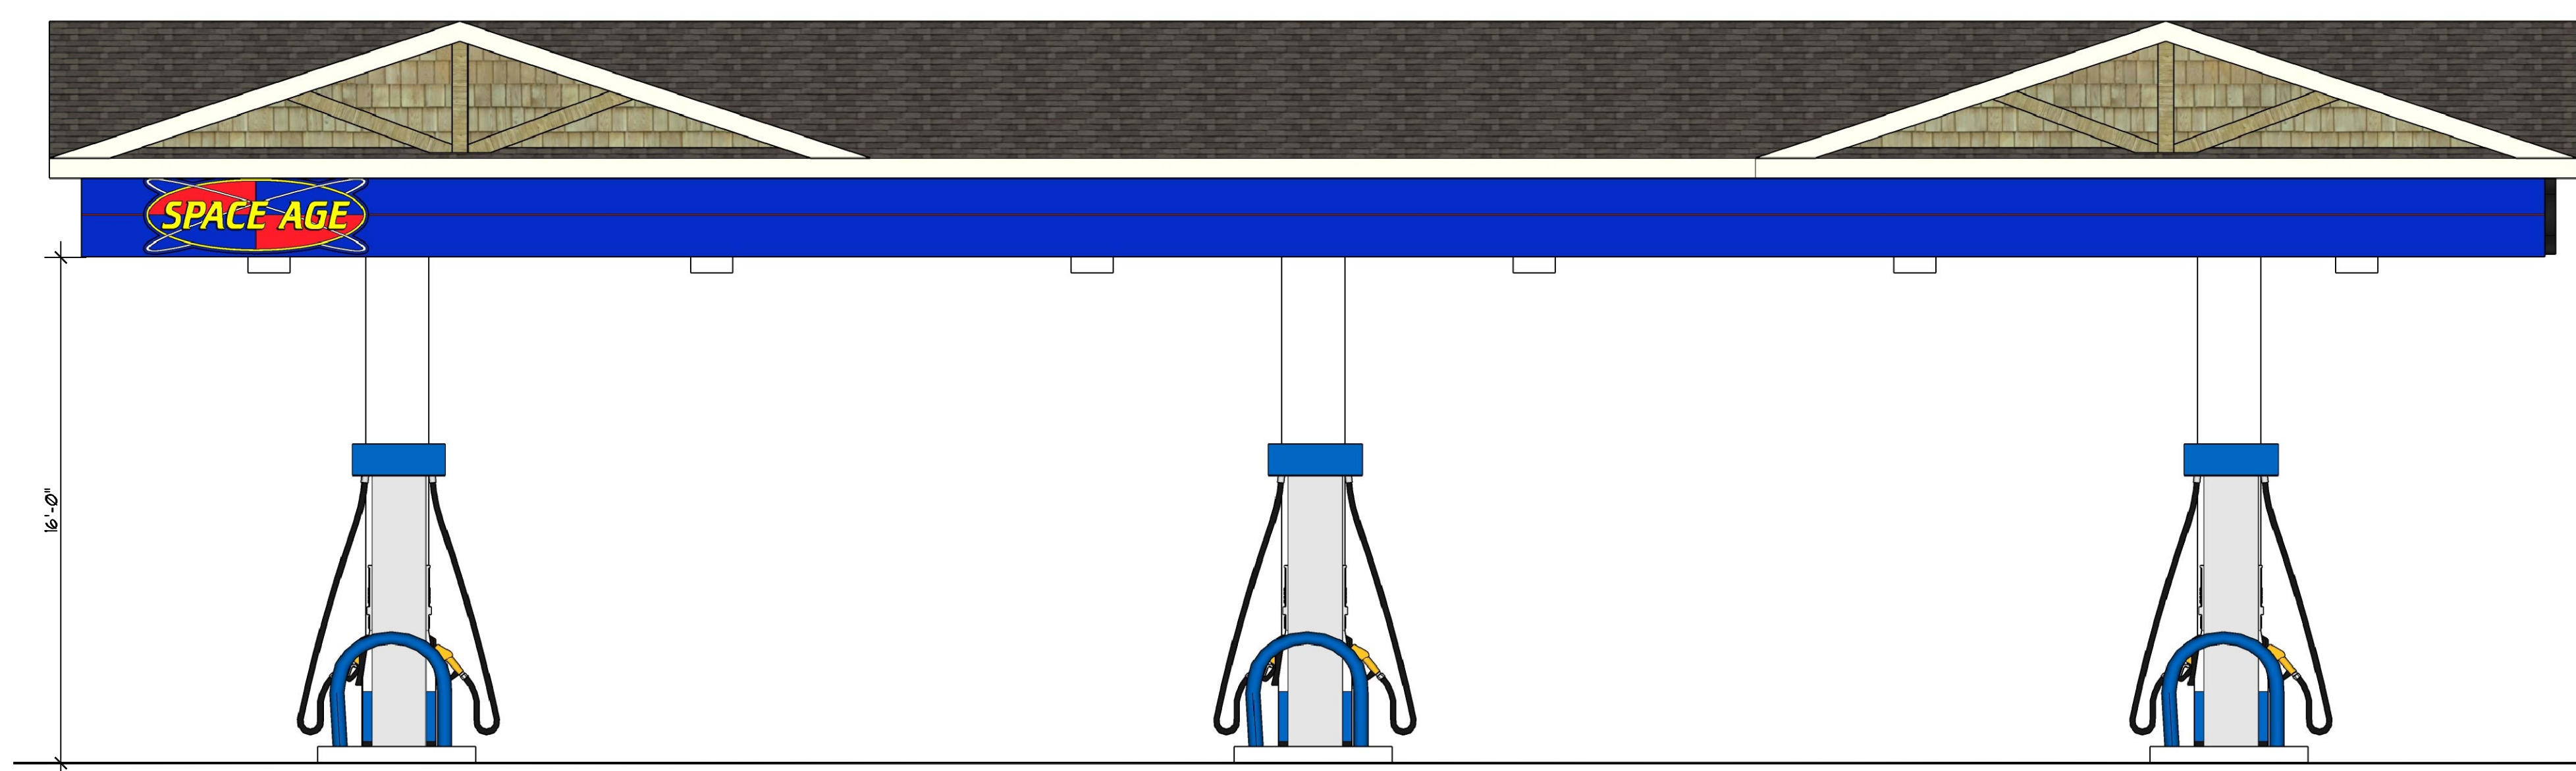

E CANOPY SOUTH ELEVATION
 A32 SCALE: 1/4" = 1'-0"
 0 2 4 6

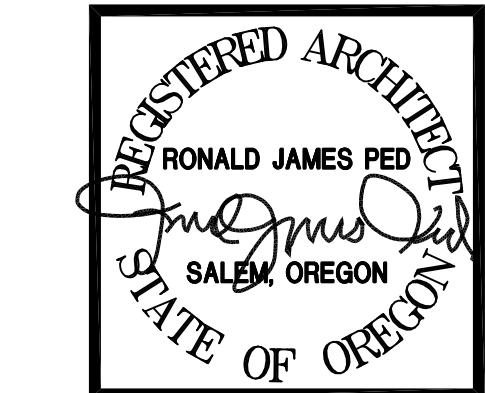

- 1 2/2/23 REVISION 1 REVISED FLOOR PLAN
- 2 02/13/24 REVISION 2 PLAN REVISED LETTER Z

LAST SAVED: Mon, 18 Mar 2024 - 12:38 pm LOCATION: P:\02231 US Market IE Construction 2115 Molalla RD Woodburn\2014 A1.1 03.06.24.dwg A3.2
 PRINTED: Mon, 18 Mar 2024 - 01:40 pm PRINTED BY: Jordan

CONVENIENCE STORE
 US MARKET #675
 4601 SILVERTON RD, SALEM OREGON
 DATE: MAY 25, 2023
 DRAWN: [Signature]
 JOB NO. 2330
 A3.2