


PRELIMINARY GRADING, AND UTILITIES PLAN
FOR
WOODBURN FAST SERVE
SECTION 12, TOWNSHIP 5 SOUTH, RANGE 2 WEST, W.M.
CITY OF WOODBURN, MARION COUNTY, OREGON

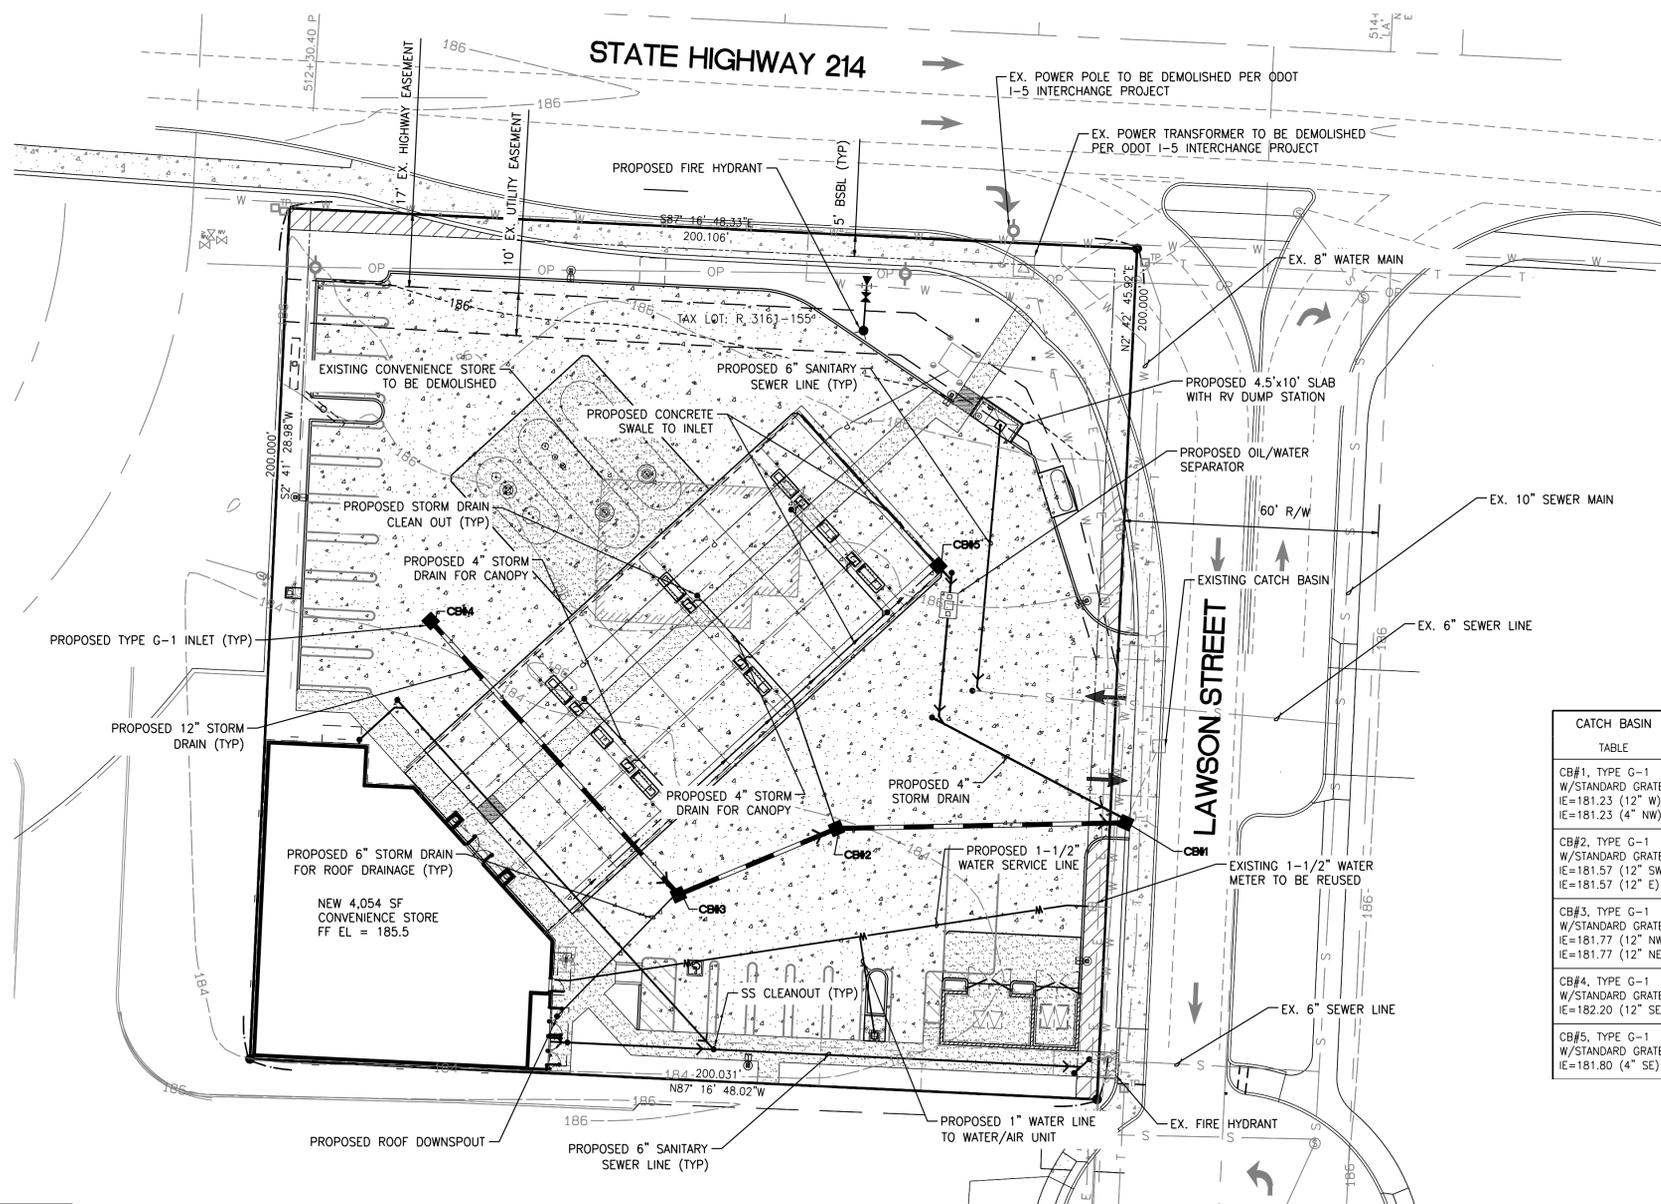

CATCH BASIN TABLE	
CB#1, TYPE G-1 W/STANDARD GRATE	IE=181.23 (12" W) IE=181.23 (4" NW)
CB#2, TYPE G-1 W/STANDARD GRATE	IE=181.57 (12" SW) IE=181.57 (12" E)
CB#3, TYPE G-1 W/STANDARD GRATE	IE=181.77 (12" NW) IE=181.77 (12" NE)
CB#4, TYPE G-1 W/STANDARD GRATE	IE=182.20 (12" SE)
CB#5, TYPE G-1 W/STANDARD GRATE	IE=181.80 (4" SE)

LEGEND

EXISTING

- CONCRETE
- EXISTING BARRIER CURB
- EXISTING EASEMENT
- EXISTING RIGHT-OF-WAY LINE
- PROPERTY LINE
- EXISTING WATER LINE
- EXISTING WATER METER
- EXISTING SANITARY SEWER
- EXISTING STORM DRAIN
- UNDERGROUND ELECTRICAL LINES
- OVERHEAD POWER LINES
- BOLLARD
- FIRE HYDRANT
- POWER POLE
- SANITARY SEWER CLEANOUT

LEGEND

PROPOSED

- CONCRETE
- CONTOUR
- STORM DRAIN
- STORM DRAIN CATCH BASIN
- STORM DRAIN CLEANOUT
- ROOF/CANOPY DRAIN
- STORM LINE
- WATER LINE
- SANITARY SEWER LINE
- SANITARY SEWER CLEANOUT
- BARRIER CURB
- SIGN
- LOT LIGHT

No.	Date	By	CRJ	HPG	Appr.
1	11/17/14	WMS	CRJ	HPG	Appr.

Title:

**PRELIMINARY GRADING, AND UTILITIES PLAN
FOR
WOODBURN FAST SERVE**

**WOODBURN FAST SERVE
2990 NEWBERG HWY
WOODBURN, OREGON 97071**

For:



EXPIRES:

Scale:	Horizontal	Vertical
1"=20'	1"=20'	N/A

Designed	Drawn	Checked	Approved	Date
CRJ	WMS	CRJ	HPG	10/20/14

18215 72ND AVENUE SOUTH
KENT, WA 98032
(425)251-6222
(425)251-8782 FAX
CIVIL ENGINEERING, LAND PLANNING,
SURVEYING, ENVIRONMENTAL SERVICES



Job Number
16489
Sheet
1 of **1**