

## PLANT LIST

Qty.	Botanical Name	Common Name	Size	Comments
<b>TREES</b>				
12	<i>Acer circinnatum</i>	Vine Maple	4'-5'	3 stem minium
13	<i>Acer rubrum</i> 'Autumn Blaze'	Autumn Blaze Red Maple	2" cal.	Matched, evenly branched
23	<i>Acer saccharum</i> 'Green Mountain'	Green Mountain Sugar Maple	2" cal.	Matched, evenly branched
8	<i>Betula jacquemonti</i>	Jacquemonts Birch	2" cal.	Matched, evenly branched
4	<i>Betula nigra</i> 'BNMTF'	Dura Heat River Birch	2" cal.	Matched, evenly branched
3	<i>Cornus kousa</i>	Kousa Dogwood	15 gal.	Matched, evenly branched
3	<i>Fraxinus americana</i> 'Autumn Purple'	Autumn Purple Ash	2" cal.	Matched, evenly branched
8	<i>Lindodendron tulipifera</i>	Tulip Tree	2" cal.	Matched, evenly branched
12	<i>Nyssa sylvatica</i>	Black Tupelo	2" cal.	Matched, evenly branched
13	<i>Pyrus calleryana</i> 'Chanticleer'	Chanticleer Pear	2" cal.	Matched, evenly branched
3	<i>Zelkova serrata</i> 'Village Green'	Village Green Zelkova	2" cal.	Matched, evenly branched
<b>SHRUBS</b>				
51	<i>Choisya temata</i>	Mexican Orange	3 gal.	
3	<i>Choisya temata</i> 'Aztec Pearl'	Aztec Pearl Mexican Orange	3 gal.	
7	<i>Cornus stolonifera</i> 'Bailey'	Bailey Redtwig Dogwood	3 gal.	
7	<i>Cornus stolonifera</i> 'Isanti'	Isanti Redtwig Dogwood	3 gal.	
34	<i>Cornus stolonifera</i> 'Kelsey'	Kelsey Redtwig Dogwood	3 gal.	
8	<i>Deutzia gracilis</i>	Slender Deutzia	3 gal.	
22	<i>Deutzia gracilis</i> 'Nikko'	Dwarf Nikko Deutzia	3 gal.	
27	<i>Euonymus alata</i> 'Compacta'	Compact Winged Euonymus	3 gal.	
13	<i>Fothergilla gardenii</i>	Dwarf Fothergilla	3 gal.	
28	<i>Fothergilla major</i> 'Mount Airy'	Mount Airy Fothergilla	3 gal.	
22	<i>Lavandula intermedia</i> 'Provence'	Provence Lavender	1 gal.	
63	<i>Lonicera pileata</i>	Privet Honeysuckle	1 gal.	
59	<i>Mahonia aquifolium</i> 'Compacta'	Compact Oregon Grape	3 gal.	
112	<i>Prunus laurocerasus</i> 'Otto Luyken'	Otto Luyken Laurel	3 gal.	
9	<i>Rhododendron</i> 'Holden'	Holden Rhododendron	5 gal.	
2	<i>Rhododendron</i> 'Nova Zembla'	Nova Zembla Rhododendron	5 gal.	
3	<i>Rhododendron</i> 'Trilby'	Trilby Rhododendron	5 gal.	
17	<i>Rosa</i> 'Radraz'	Knockout Rose	3 gal.	
9	<i>Sarcococca ruscifolia</i>	Sweet Box	5 gal.	
10	<i>Spiraea nipponica</i> 'Isaensis'	Snowmound Spiraea	3 gal.	
13	<i>Spiraea prunifolia</i> 'Plena'	Bridal Wreath Spiraea	3 gal.	
10	<i>Thuja plicata</i> 'Emerald Green'	Emerald Green Arborvitae	5' - 6'	
11	<i>Vaccinium</i> 'Sunshine Blue'	Sunshine Blue Blueberry	3 gal.	
27	<i>Viburnum carlesii</i>	Korean Spice Viburnum	3 gal.	
218	<i>Viburnum davidii</i>	David Viburnum	3 gal.	
9	<i>Viburnum plicatum</i> tomentosum 'Watanabe'	Watanabe Doublefile Viburnum	5 gal.	
18	<i>Viburnum tinus</i> 'Compactum'	Spring Bouquet Viburnum	5 gal.	
<b>PERENNIALS</b>				
8	<i>Astilbe arendsii</i> 'Bridal Veil'	Bridal Veil Astilbe	1 gal.	
14	<i>Astilbe arendsii</i> 'Fanal'	Fanal Astilbe	1 gal.	
13	<i>Aster frikartii</i> 'Moench'	Moench Aster	1 gal.	
14	<i>Hemerocallis</i> 'Happy Returns'	Happy Returns Daylily	1 gal.	
22	<i>Hemerocallis</i> 'Stella D'Oro'	Stella D'Oro Daylily	1 gal.	
21	<i>Iris sibirica</i> 'Bennerup Blue'	Bennerup Blue Siberian Iris	1 gal.	
12	<i>Iris sibirica</i> 'Butter and Sugar'	Butter and Sugar Siberian Iris	1 gal.	
29	<i>Nepeta faassenii</i> 'Walker's Low'	Walker's Low Catmint	1 gal.	
8	<i>Perovskia atriplicifolia</i> 'Lissliff'	Lacey Blue Russian Sage	1 gal.	
12	<i>Perovskia atriplicifolia</i> 'Little Spire'	Little Spire Russian Sage	1 gal.	
80	<i>Rudbeckia</i> 'Goldsturm'	Goldsturm Black-Eyed Susan	1 gal.	
55	<i>Sedum</i> 'Autumn Joy'	Autumn Joy Sedum	1 gal.	
<b>GRASSES</b>				
75	<i>Calamagrostis acutiflora</i>	Karl Foerster Feather Reed Grass	1 gal.	
48	<i>Carex buchananii</i> 'Red Rooster'	Red Rooster Sedge	1 gal.	
32	<i>Carex testacea</i> 'Indian Summer'	Prairie Fire Sedge	1 gal.	
11	<i>Helitotrichon sempervirens</i>	Blue Oat Grass	1 gal.	
14	<i>Miscanthus sinensis</i> 'Adagio'	Adagio Maiden Grass	1 gal.	
45	<i>Pennisetum alopecuroides</i>	Fountain Grass	1 gal.	
65	<i>Pennisetum alopecuroides</i> 'Hameln'	Hameln Fountain Grass	1 gal.	
25	<i>Pennisetum alopecuroides</i> 'Moudry'	Moudry Fountain Grass	1 gal.	
<b>FERNS</b>				
17	<i>Polystichum acrostichoides</i>	Christmas Fern	1 gal.	
32	<i>Polystichum munitum</i>	Sword Fern	1 gal.	
<b>GROUND COVER</b>				
238	<i>Prunus laurocerasus</i> 'Mount Vernon'	Mount Vernon Laurel	1 gal.	
115	<i>Rubus calycinoides</i>	Creeping Bramble	4" pot.	Plant 12" o.c.


## PLANT NOTES

- NO SUBSTITUTIONS ALLOWED WITHOUT PRIOR APPROVAL FROM LANDSCAPE ARCHITECT.
- MAKE MINOR ADJUSTMENTS IN TREE SPACING AS NECESSARY TO ACCOMMODATE THE IRRIGATION SYSTEM AS INSTALLED & BOULDER PLACEMENT.
- NOTIFY LANDSCAPE ARCHITECT OF ANY DISCREPANCIES IN THE LAYOUT OF WORK PRIOR TO THE EXECUTION OF THE WORK.
- VERIFY LOCATIONS OF EXISTING UNDERGROUND UTILITIES PRIOR TO EXECUTION OF WORK. REPAIR ANY DAMAGE TO EXISTING UTILITIES, PIPES OR RELATED FACILITIES AT CONTRACTOR'S EXPENSE AND IN A MANNER APPROVED BY THE GENERAL CONTRACTOR.
- PROTECT TRUNKS, LIMBS AND ROOT ZONES OF EXISTING TREES TO REMAIN FROM ABRASION AND COMPACTION. DO NOT CUT LIMBS OR ROOTS LARGER THAN 3" IN DIAMETER WITHOUT PRIOR APPROVAL OF ROOTS LARGER THAN 3" IN DIAMETER WITHOUT PRIOR APPROVAL OF LANDSCAPE ARCHITECT.
- TREES AND SHRUBS PLANTED TOO DEEPLY WILL NOT BE ACCEPTED. SEE TREE PLANTING DETAIL.
- STREET TREE LAYOUT IS SCHEMATIC. ACTUAL LOCATION OF TREES AND NUMBER OF TREES MAY CHANGE AS OTHER SITE PLAN ELEMENTS ARE ADDED (E.G. DRIVEWAYS, STREET LIGHTS, HYDRANTS, ETC.)
- FINAL LOCATION OF TREES WILL BE DETERMINED AT TIME OF SUBMITTAL FOR BUILDING PERMIT. AT THIS TIME LOCATION OF DRIVEWAYS, CATCH BASINS, ETC. WILL BE KNOWN.
- FINAL TREE LOCATIONS SHALL ADHERE TO STREET TREE PLANTING LOCATION STANDARDS AS SHOWN ON CHART ABOVE.
- NO SUBSTITUTIONS OF TREE SPECIES MAY BE MADE WITHOUT PRIOR APPROVAL OF LANDSCAPE ARCHITECT.

## IRRIGATION NOTE

IRRIGATION SYSTEM TO BE INSTALLED IN ALL LAWN AND PLANT BED AREAS. IRRIGATION SYSTEM TO BE AUTOMATIC ELECTRIC SOLENOID CONTROLLED UNDERGROUND SPRINKLER SYSTEM WITH PVC PIPE AND FITTINGS, BACKFLOW PREVENTION DEVICE, AUTOMATIC CONTROLLER (IRRIROL, RAINBIRD OR APPROVED), ELECTRIC REMOTE CONTROL VALVES (RAINBIRD PEB-PRS SERIES OR APPROVED), WITH POP-UP SPRAY SPRINKLERS (RAINBIRD 1800 SAM-PRS SERIES OR APPROVED). ALL VALVES TO BE LOCATED IN UNDERGROUND VALVE BOX (CARSON OR APPROVED). AUTOMATIC CONTROLLER TO BE LOCATED IN WEATHER PROOF LOCATION.

## TREE PLANTING DETAIL

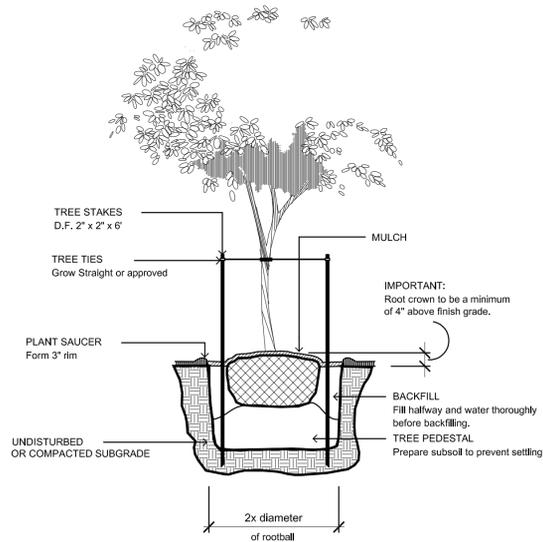


NOTE:  
REMOVE TREE TIES AT ONE YEAR WARRANTEE.

## DECIDUOUS TREE PLANTING DETAIL

N.T.S.

## LEGEND

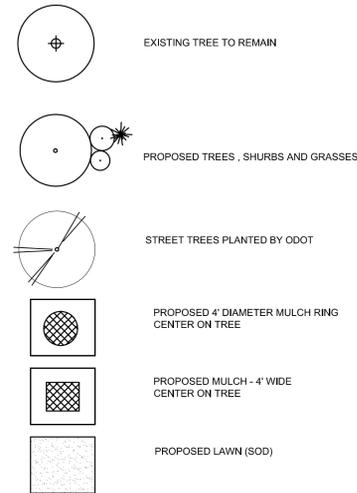

LANDSCAPE ARCHITECTS



**SCHIRMER SATRE GROUP**  
375 West 4th, Suite 201, Eugene, OR 97401  
Phone: 541.686.4540 Fax: 541.686.4577  
www.schirmersatre.com

SCHIRMER SATRE GROUP, PLANNER, LANDSCAPE ARCHITECTS AND ENVIRONMENTAL ENGINEERS. ALL RIGHTS RESERVED. THESE PLANS ARE NOT TO BE REPRODUCED, COPIED, OR COPIED IN ANY FORM OR MANNER WITHOUT THE WRITTEN PERMISSION OF SCHIRMER SATRE GROUP. ANY REPRODUCTION OF THESE PLANS WITHOUT THE WRITTEN PERMISSION OF SCHIRMER SATRE GROUP IS AT THE RISK OF UNAUTHORIZED REUSE OF THESE PLANS BY A THIRD PARTY. THE THIRD PARTY SHALL HOLD SCHIRMER SATRE GROUP HARMLESS.



## PLANT NOTES, LIST, LEGEND

**WOODBURN COMMERCIAL**  
3001 Newberg Highway  
Woodburn, Oregon

Revisions	#	Date	Description
	1	10.7.14	Site Plan

Project Number	
Drawn By	cs
Checked	cs
Date	August 11, 2014
Phase	Schematic Design

# L4.2